


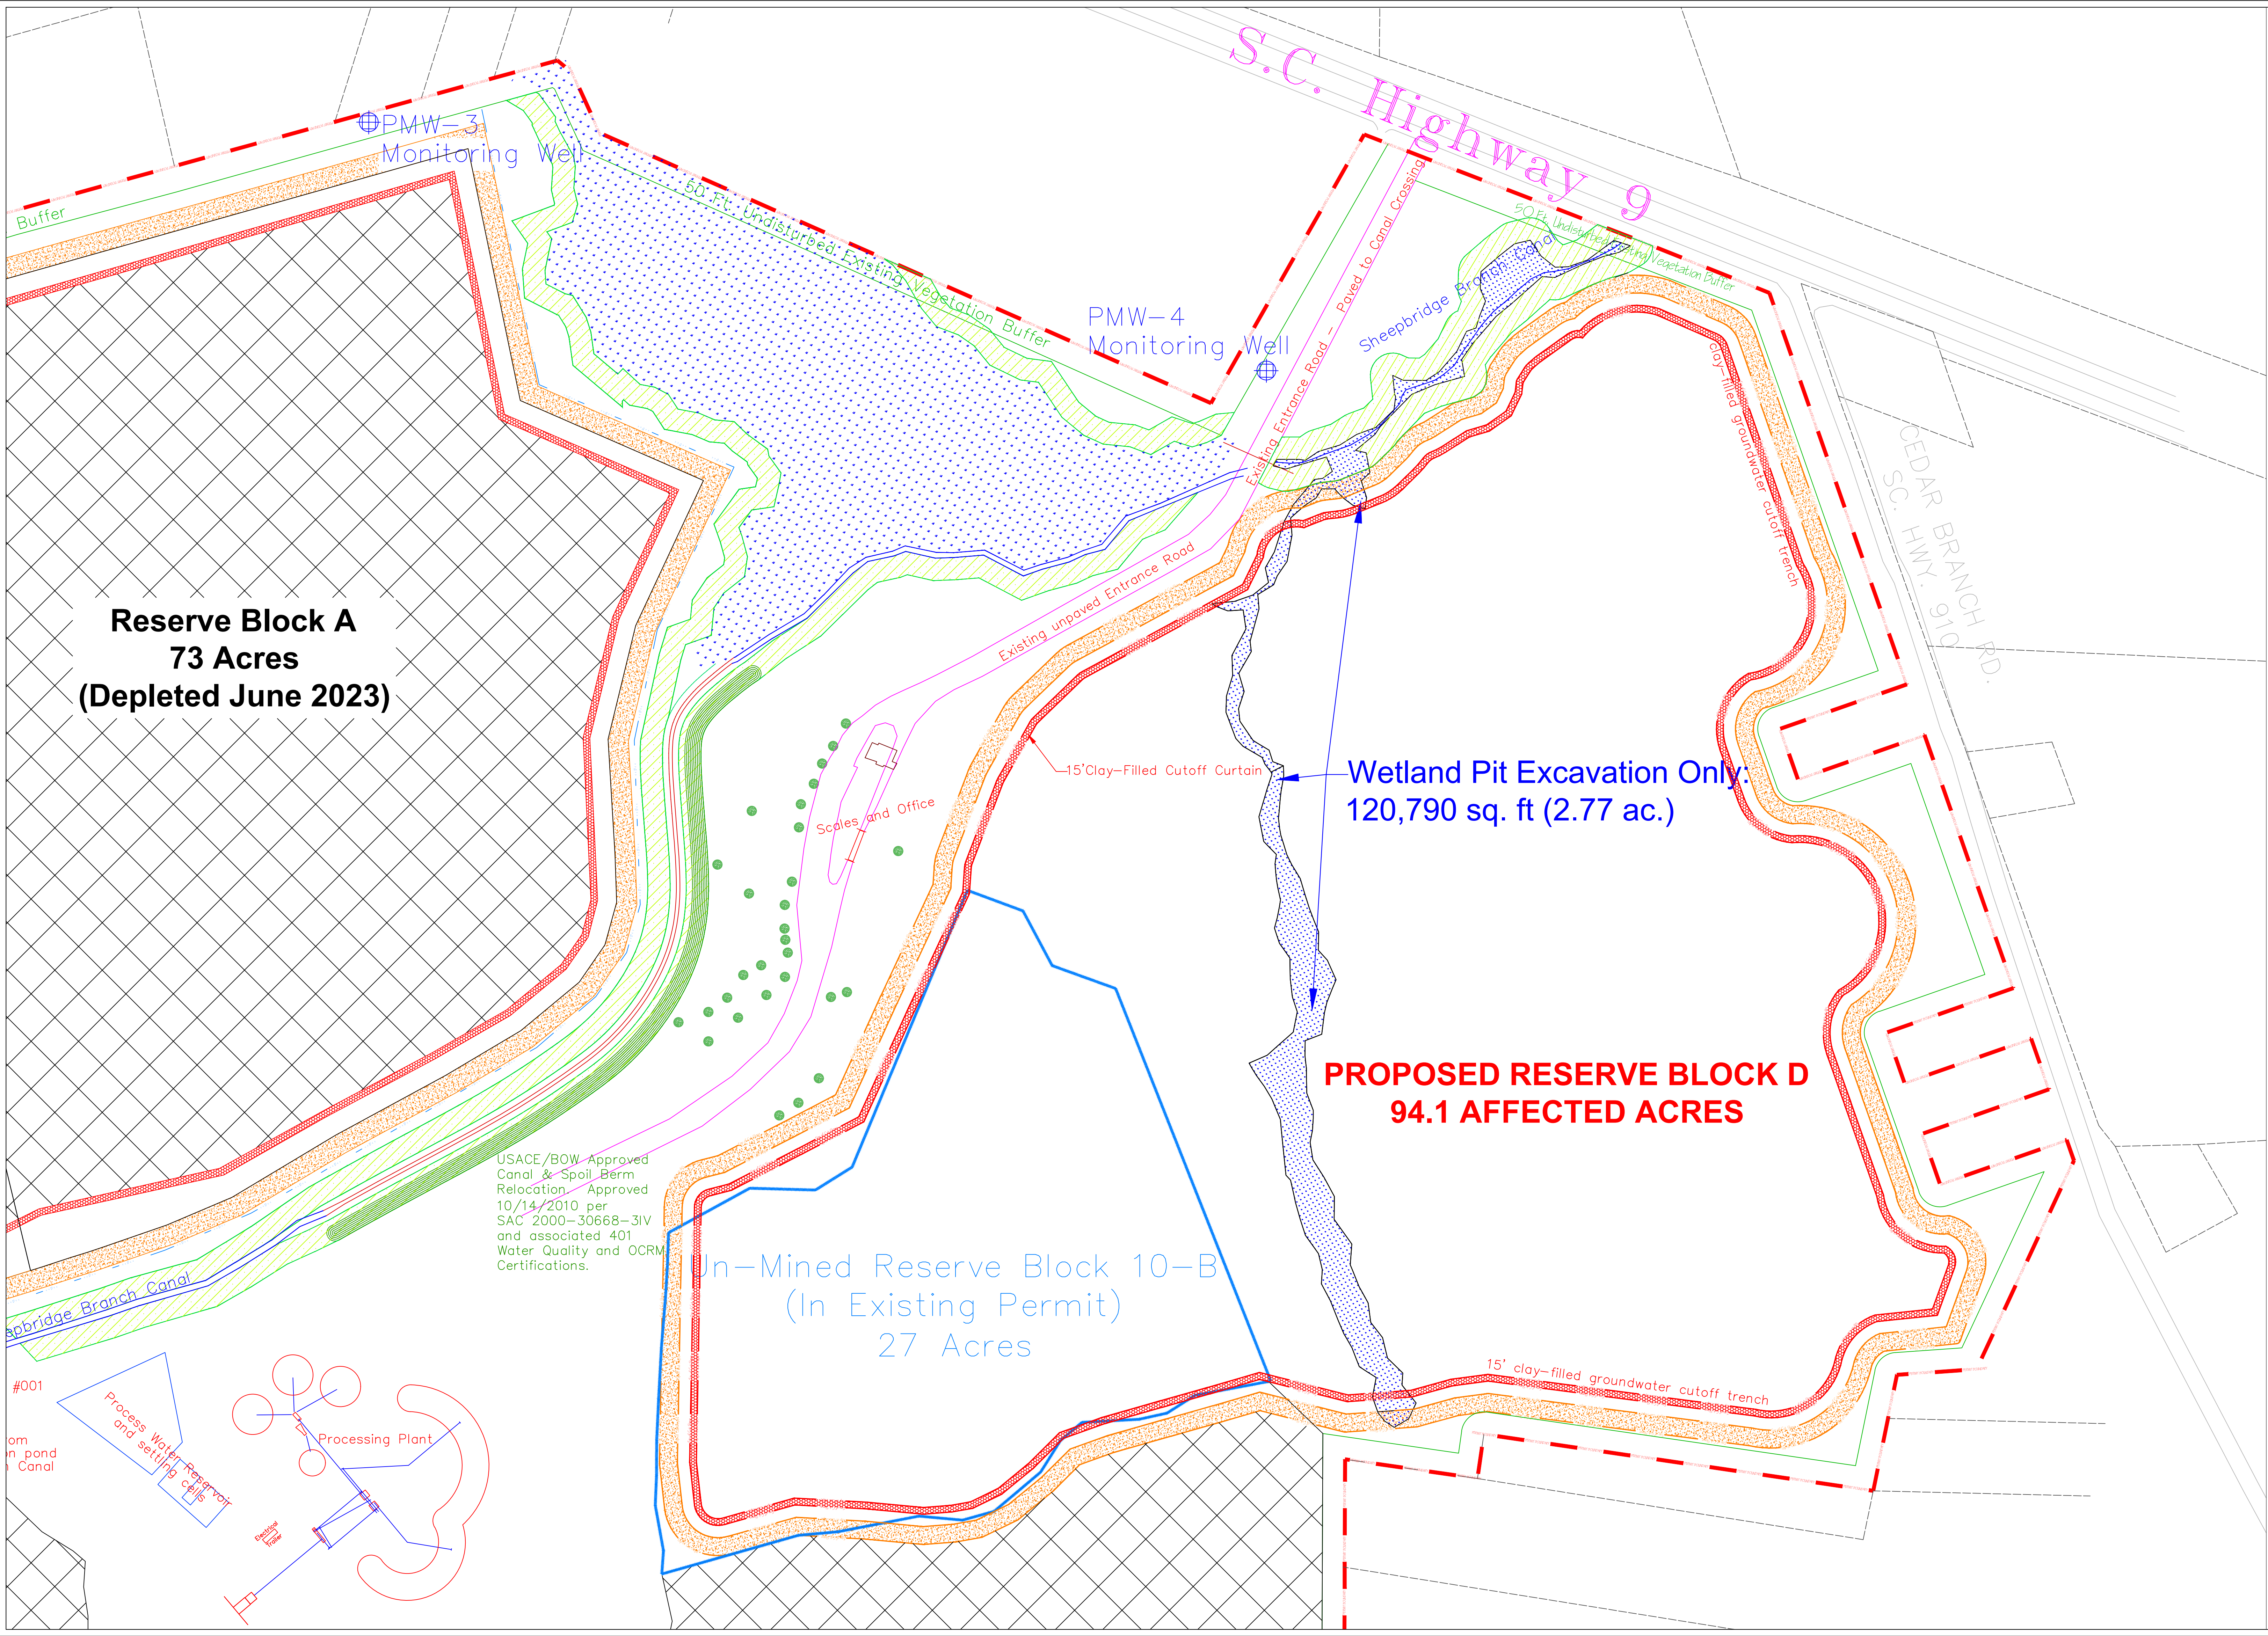

LEGEND	
	INDEX CONTOUR WITH ELEVATION, (MSL)
	INTERMEDIATE CONTOUR
	BASE RING
	PAVED ROAD
	DIRT / UNIMPROVED ROAD
	RAILROAD
	FENCE
	GUARD RAIL
	DITCH (WATER) LINE
	SWAMP LINE
	TREE LINE
	SCRUB LINE
	TREE SYMBOL
	SWAMP SYMBOL
	BUILDING
	SPOT ELEVATION, (MSL)
	ESTIMATED SPOT ELEVATION, (MSL)
	WATER ELEVATION, (MSL)
	BENCH MARK LOCATION WITH ELEVATION, (MSL)
	WELL (VARIOUS TYPES)
	UTILITY POLE
	TRAFFIC SIGN
	MISC. / UNKNOWN OBJECT
	HYDRANT
	MANHOLE
	GUY WIRE
	LIGHTPOLE
	CULVERT
	CATCHBASIN


NOTES:

1) Accuracy Specifications

1) Contours - Ninety (90) percent of the elevations determined from the solid line contours of this topographic map has an accuracy with respect to true elevation of one-half (1/2) contour interval or better and the remaining ten (10) percent of such elevations are not in error by more than one contour interval. In densely wooded areas where heavy brush or tree cover fully obscures the ground and the contours are shown as dashed lines, they have been plotted as accurately as possible from the stereoscopic model, while making full use of spot elevations obtained during ground control surveys and all spot elevations measured photogrammetrically in places where the ground is visible.

2) This map was compiled by using LIDAR methods. Contours portrayed as dashed or broken lines represent areas of dense vegetation and should be considered approximate. This map has not been field verified. Prior to use as a basis for design / construction, it should be field verified.

3) Buildings are shown roofline only.

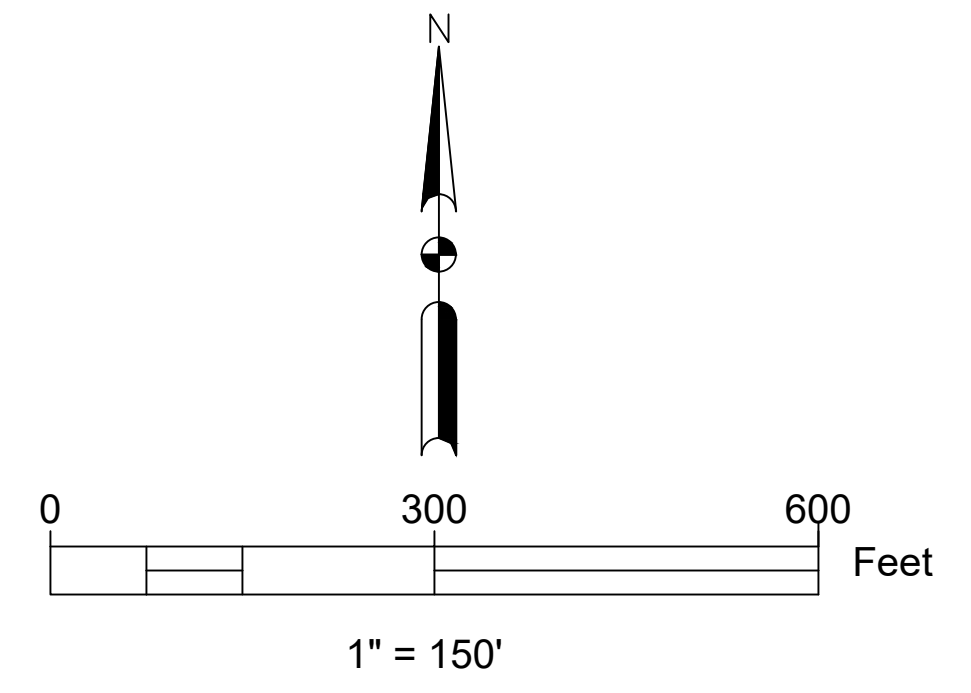

COMPILED BY LIDAR METHODS	
Wake Stone Corporation 8721Knightdale Blvd Knightdale, NC 27545	
Wake Stone Corporation (a subsidiary of Vulcan Materials Company) Site Plan "Patel Tract" Expansion North Myrtle Beach Quarry Horry County, South Carolina DHEC Mining Permit No. 01289 / NPDES Permit No. SCG7303165	
DATE OF PHOTOGRAPHY: 02-14-2026	REVISION No.: 1
	SHEET No.: 2 of 5