


# Proposed Johnson Controls Florence Recycling Center

Draft Permit Public Meeting and Hearing

Florence, SC

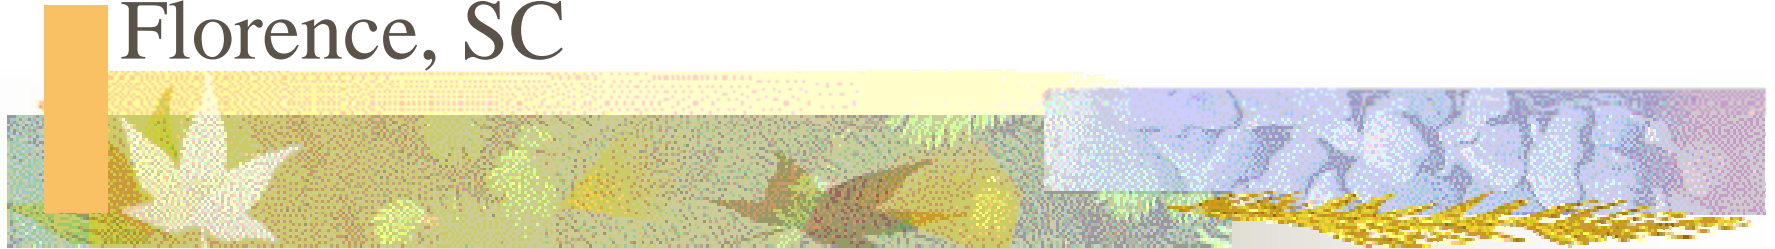

August 31, 2010



# Purpose of a Public Meeting

- To inform the public of regulated activities
- To provide the public an opportunity to ask questions about proposed permitting activities
- To provide an opportunity for the public to be notified of future activities




# Purpose of a Public Hearing

- To accept written comments from the community and interested parties
- To provide an opportunity to record oral comments



# Permitting

- The permitting process is governed by the Resource Conservation and Recovery Act (RCRA) and adopted by the State as the South Carolina Hazardous Waste Management Regulations

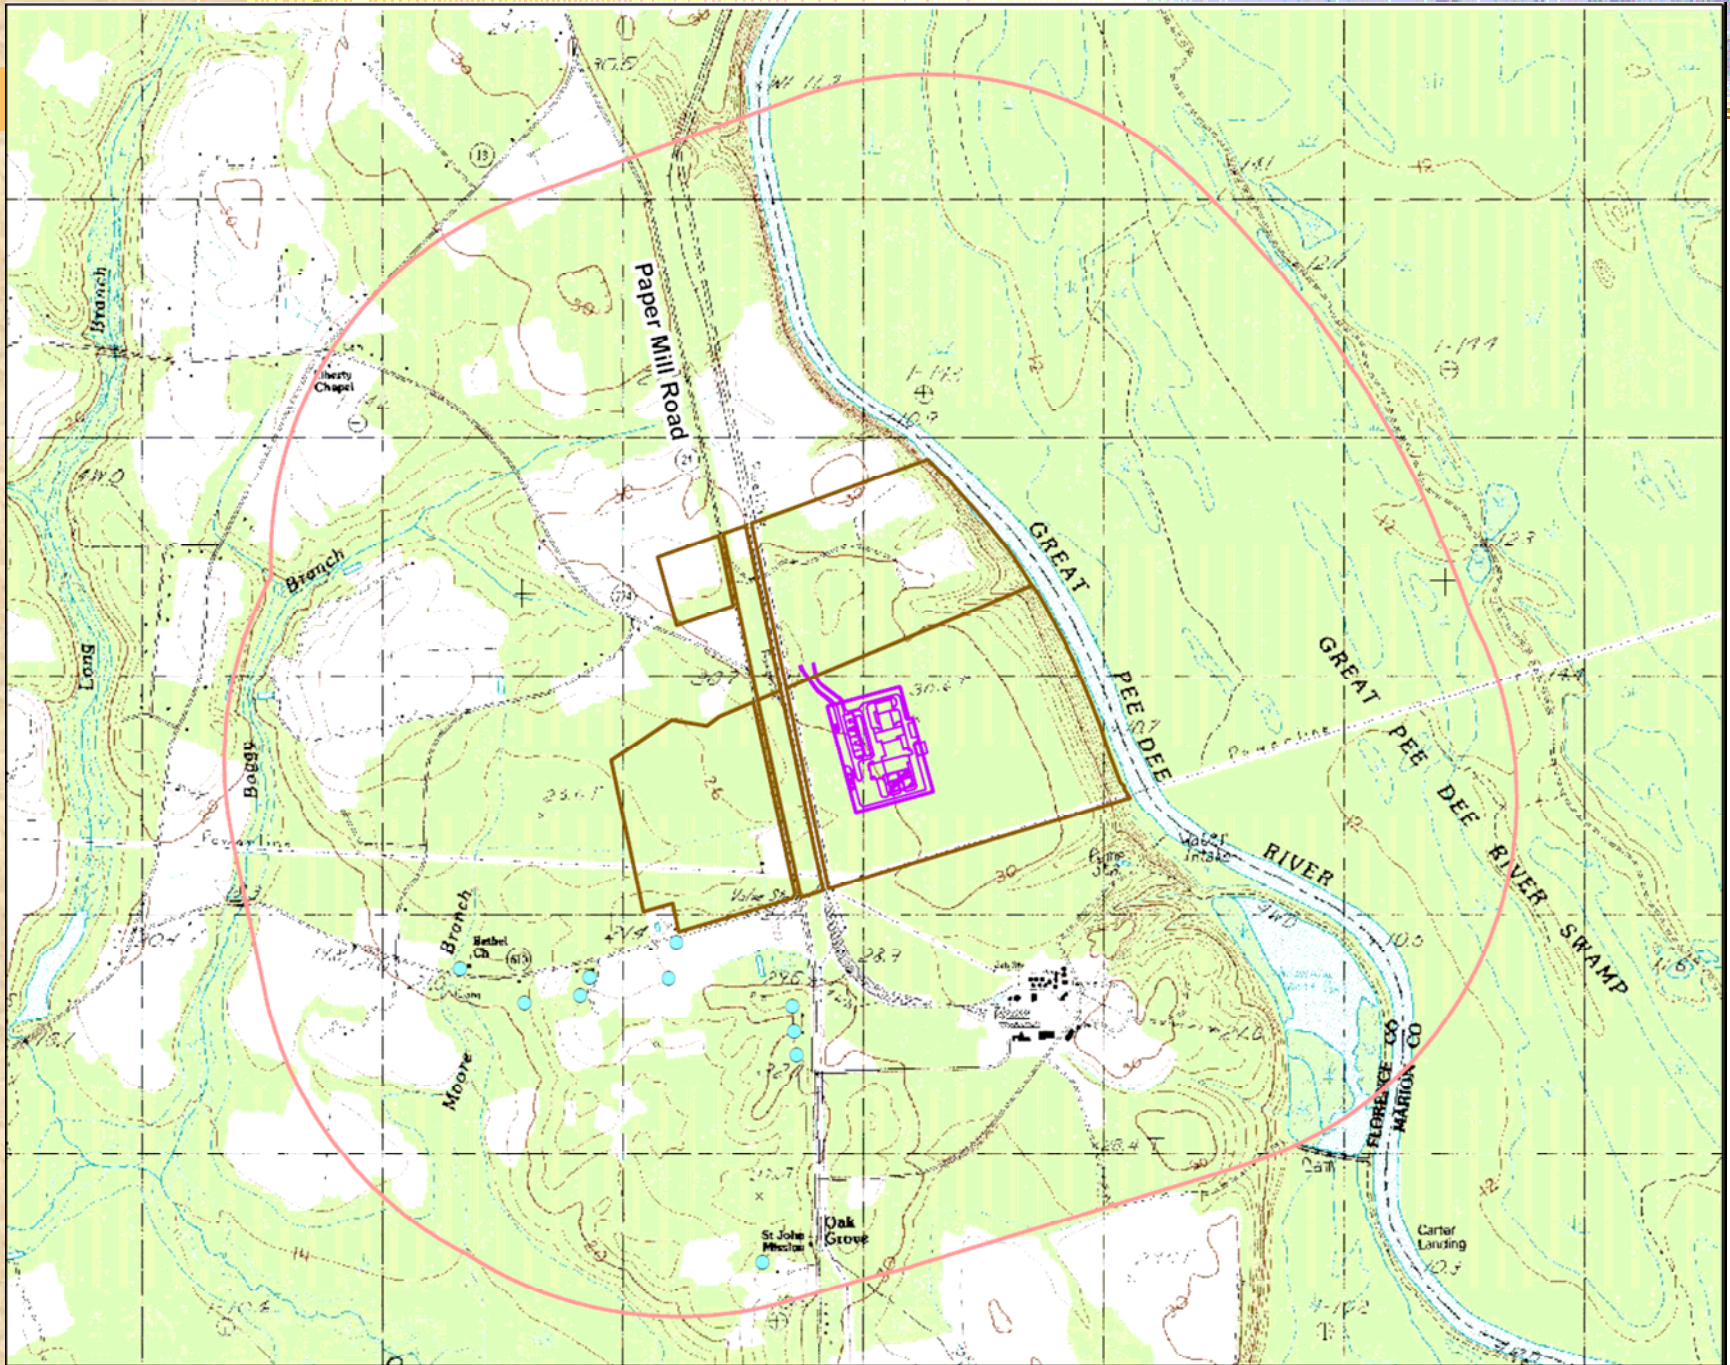




# Permitting Process

- JCI submits an application for a new Permit
- DHEC reviews the application and provides comments
- JCI revises the application and re-submits
- DHEC approves the application



## Permitting Process Cont.

- DHEC writes a draft permit and issues a public notice
- DHEC conducts a public meeting and hearing
- DHEC responds to comments from the public
- DHEC makes a decision to approve or deny the proposed permit
- If approved, DHEC issues the final effective permit

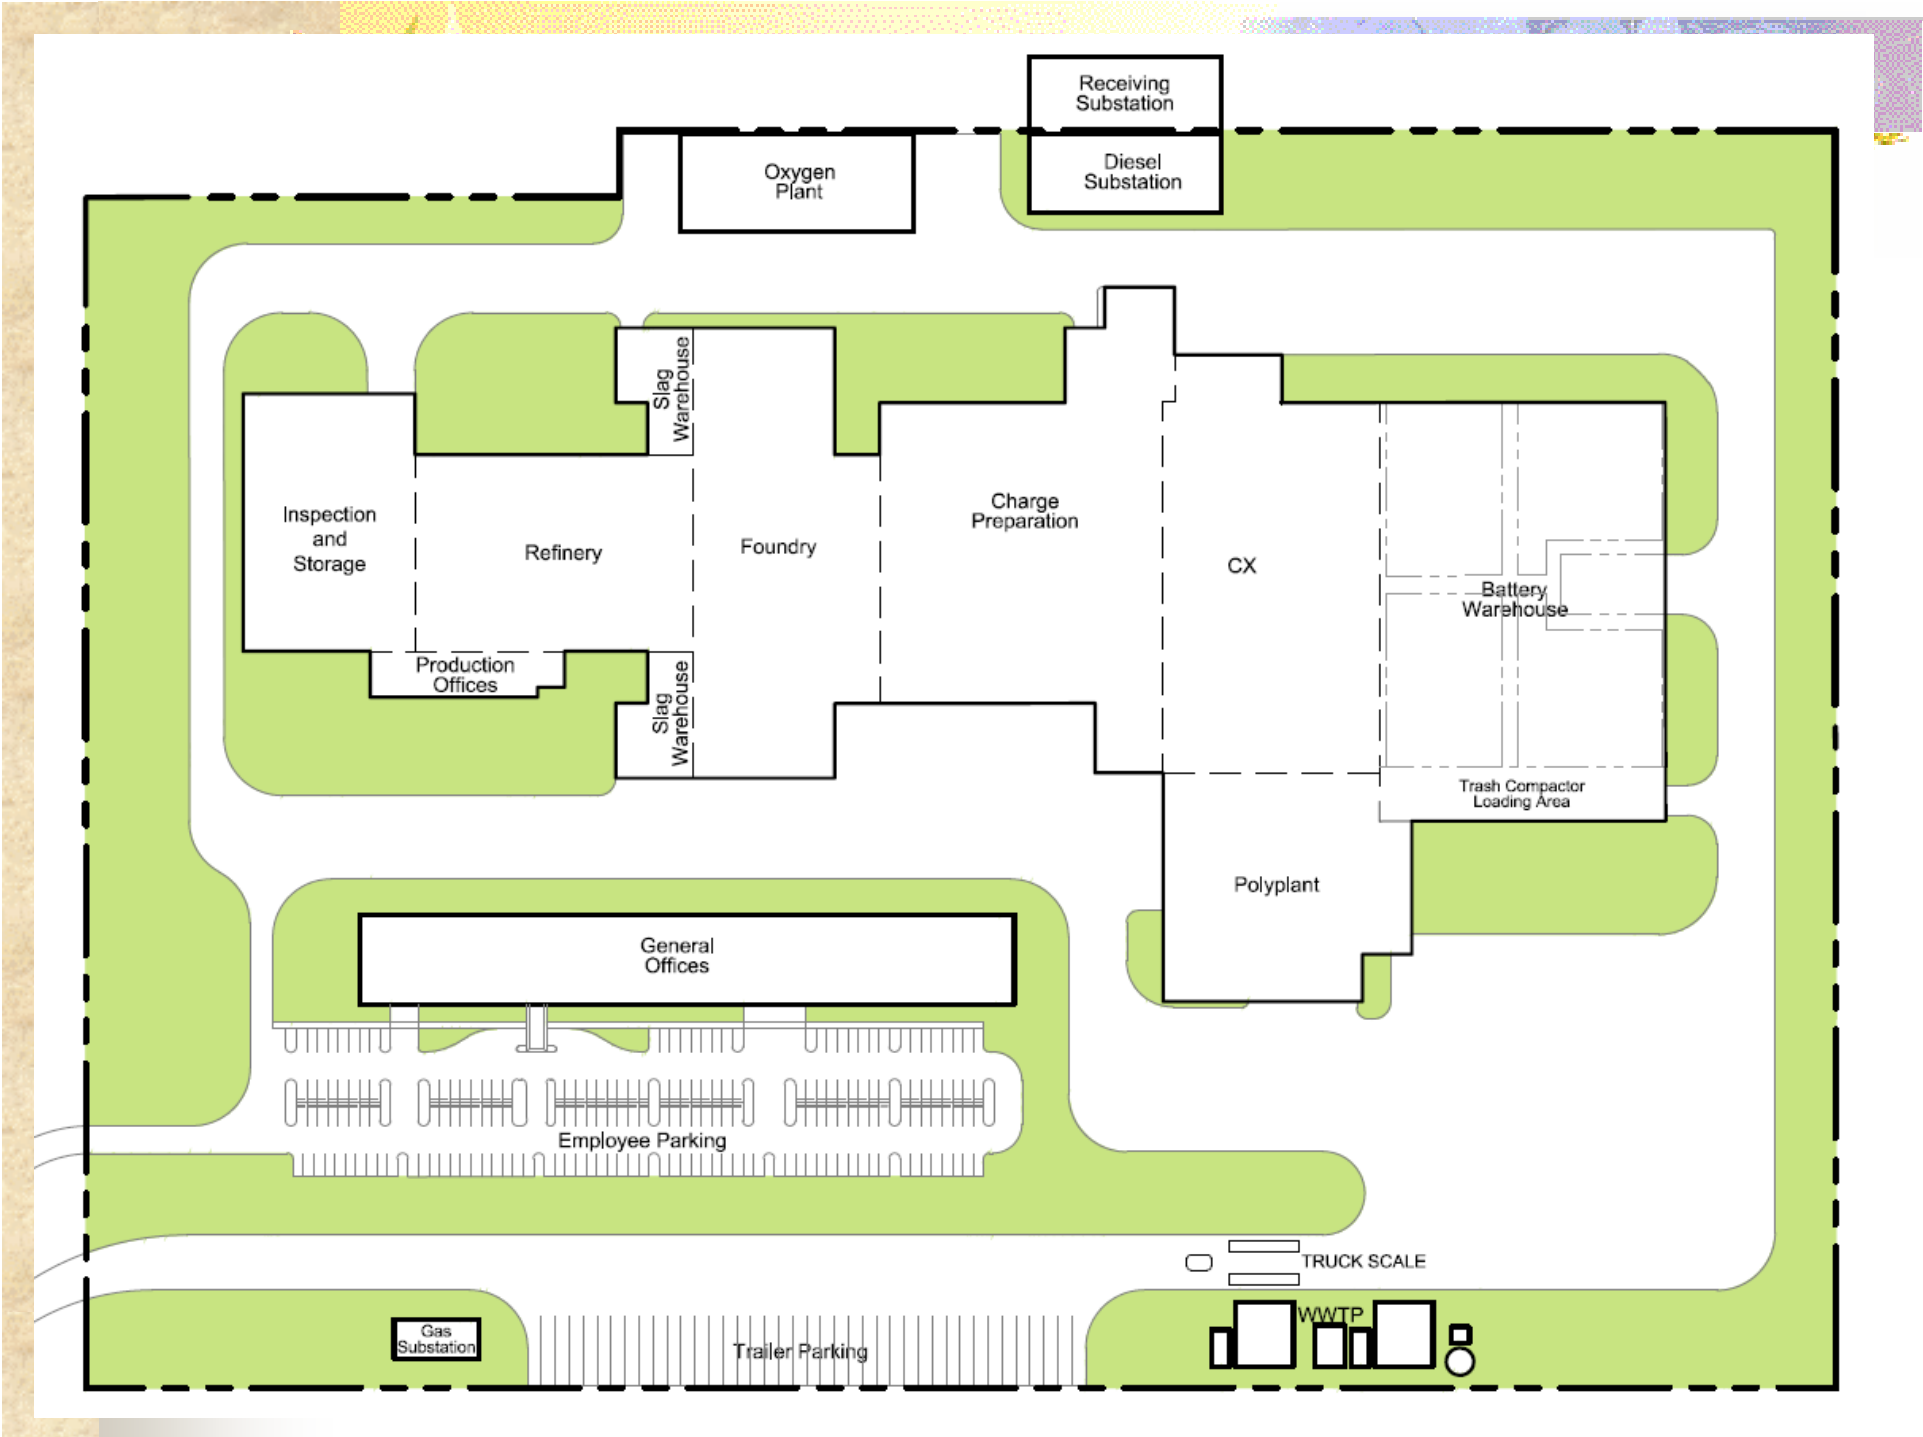







# Permit

- The proposed permit is for on-site storage of hazardous waste in containers
- The permit contains provisions for personnel training, a contingency plan, record keeping, site inspections and reporting requirements

The header features a collage of nature-related images: a white star-shaped flower, a green plant, a brown bird, and a blue sky with white clouds. Below these images is a solid orange horizontal bar.




## Permit Cont.

- The permit also provides for the investigation and remediation of environmental contamination
- The permit will be effective for ten years

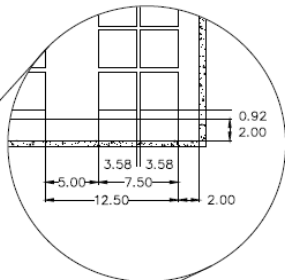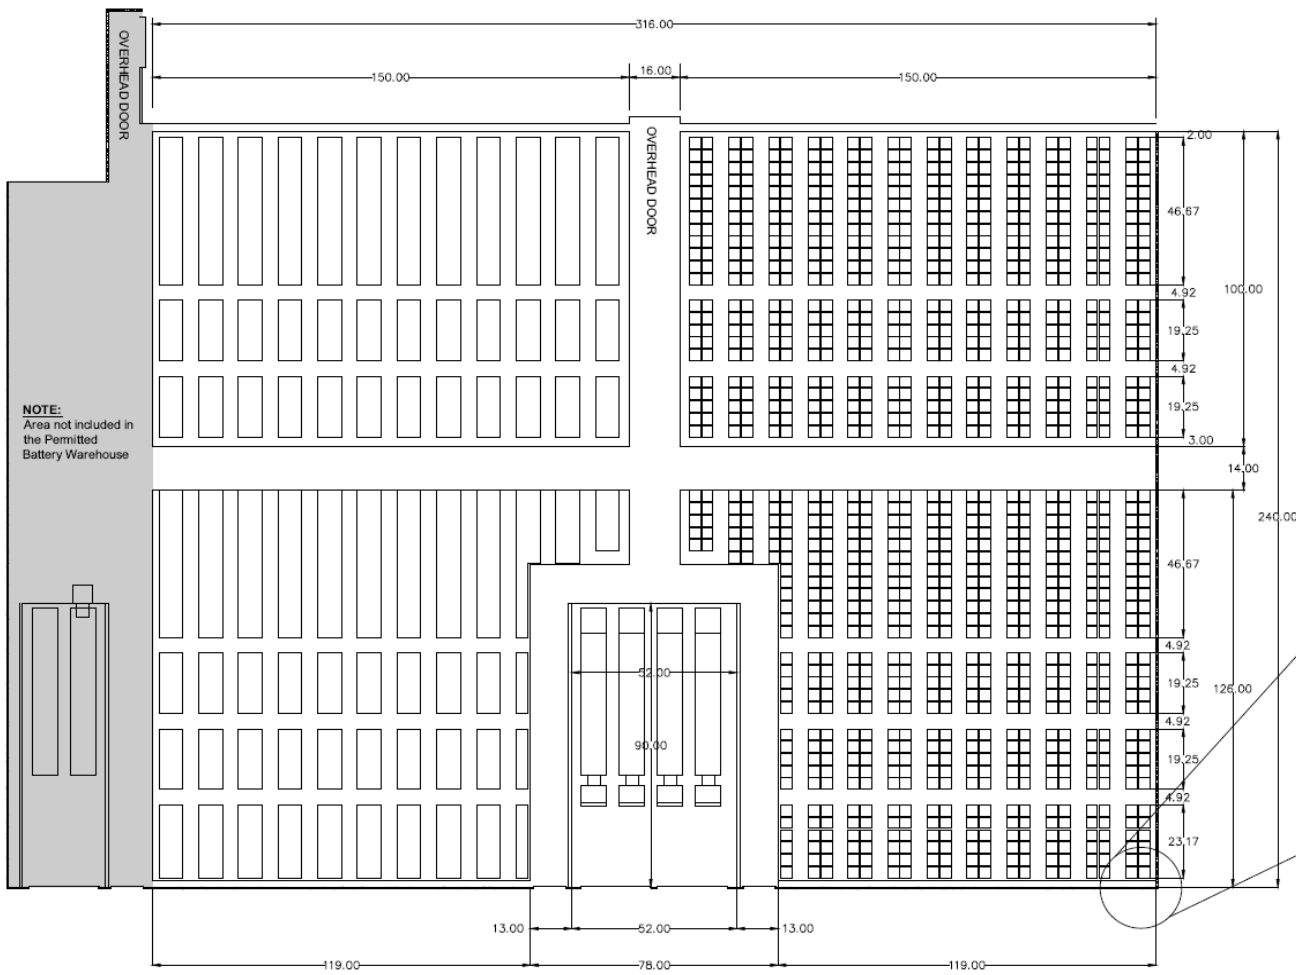

PROJECT: JOHNSON CONTROLS BATTERY GRO  
BATTERY RECYCLING FACILITY

SHEET TITLE:  
BATTERY WAREHOUSE LAYOUT

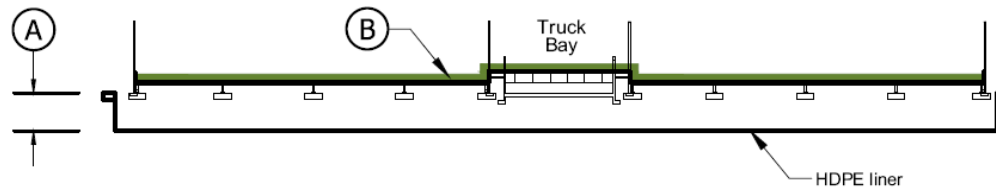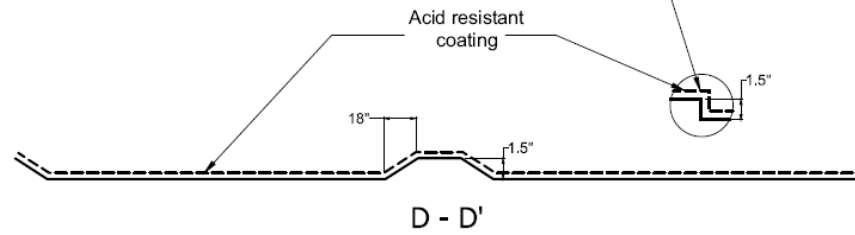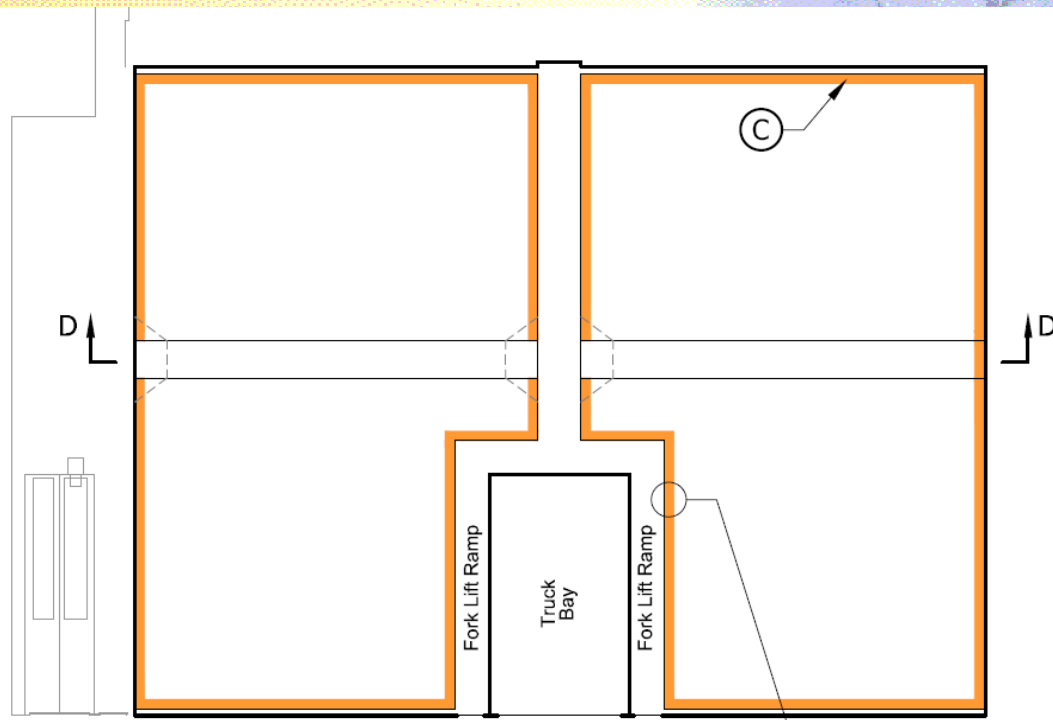

- (A) Depth of excavation and recompaction (equal to footing width)
- (B) Acid-resistant coating
- (C) Curb 1.5 Inch minimum height

Not To Scale

Note: All interior surfaces to a height of 1.5 inches above floor level will have an acid-resistant coating.



# Public Notice

- The public notice period runs from July 26, 2010 to September 24, 2010
- Written comments must be received before the end of the public notice period
- Documentation may be viewed on-line at [www.scdhec.gov/jci](http://www.scdhec.gov/jci)



## Questions??? Comments???

- Comments may be submitted as detailed in the public notice or to the below address
- DHEC – Stephen Crowell, P.E.,  
Environmental Engineer  
2600 Bull Street, Columbia, SC 29201  
(803) 896-4183  
[crowelsr@dhec.sc.gov](mailto:crowelsr@dhec.sc.gov)