

ATTACHMENT B

DESIGN DRAWINGS

CONGAREE RIVER REMEDIATION COLUMBIA, SOUTH CAROLINA

INDEX OF DRAWINGS

<u>DRAWING NUMBER</u>	<u>SHEET NUMBER</u>	<u>DESCRIPTION</u>
314P1788.001-A01	1	TITLE SHEET
314P1788.001-A02	2	SITE VICINITY AND AERIAL MAP
314P1788.001-A03	3	GENERAL ARRANGEMENT PLAN
314P1788.001-A04	4	CONSTRUCTION AREA 1
314P1788.001-A05	5	CONSTRUCTION AREA 2
314P1788.001-A06b	6A	COFFERDAM SECTION IN AREA 1 AND PARTIAL AREA 2
314P1788.001-A06a	6B	TYPICAL COFFERDAM SECTION IN AREA 2
314P1788.001-A07	7	TYPICAL OVERTOPPING STRUCTURE IN AREA 2
314P1788.001-A08	8	TYPICAL OVERTOPPING SECTION IN AREA 2
314P1788.001-A09	9	DETAIL – LEAKAGE CONTROL
314P1788.001-A10a	10A	AREA 1 OUTLET STRUCTURE
314P1788.001-A10b	10B	AREA 2 OUTLET STRUCTURE
314P1788.001-A11	11	NOTES
314P1788.001-A12	12	TYPICAL RIVER BANK PROFILE
314P1788.001-A13	13	HDPE COLLAR DETAILS
314P1788.001-A14	14	CONSTRUCTION SEQUENCE

A



WSP USA Inc.
11 STANWIX STREET
SUITE 950
PITTSBURGH, PA 15222
TEL: +1 412.604.1040

SHEET 1

TITLE SHEET

CONGAREE RIVER
COLUMBIA, SOUTH CAROLINA


PREPARED FOR
DOMINION ENERGY SOUTH CAROLINA, INC.
COLUMBIA, SOUTH CAROLINA

Drawn By: *RAZ 10092019*


Checked: *TE 07092020*

Approved: *SPO 07242020*


DWG No.: 314P1788.001-A01

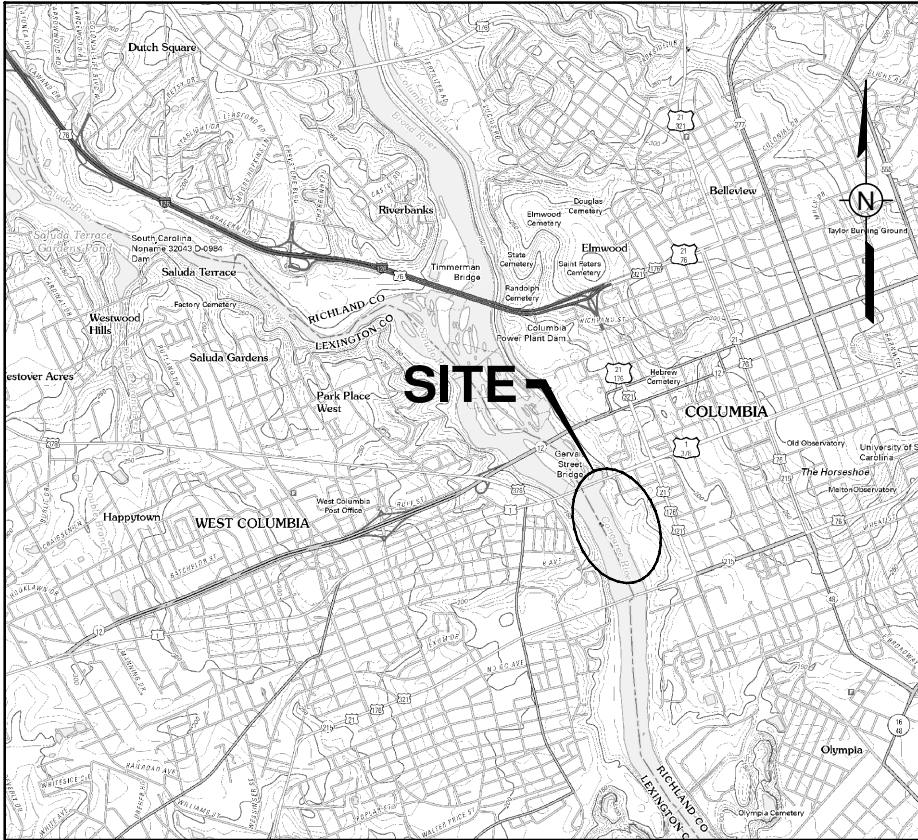

VICINITY MAP

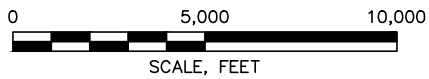

AERIAL IMAGE

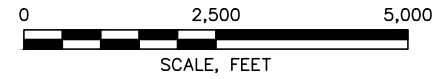

A



WSP USA Inc.
11 STANWIX STREET
SUITE 950
PITTSBURGH, PA 15222
TEL: +1 412.604.1040

SHEET 2

**SITE VICINITY MAP
AND AERIAL MAP**

**CONGAREE RIVER
COLUMBIA, SOUTH CAROLINA**


PREPARED FOR
DOMINION ENERGY SOUTH CAROLINA, INC.
COLUMBIA, SOUTH CAROLINA

Drawn By: *RAZ 10092019*





Checked: *TE 07092020*

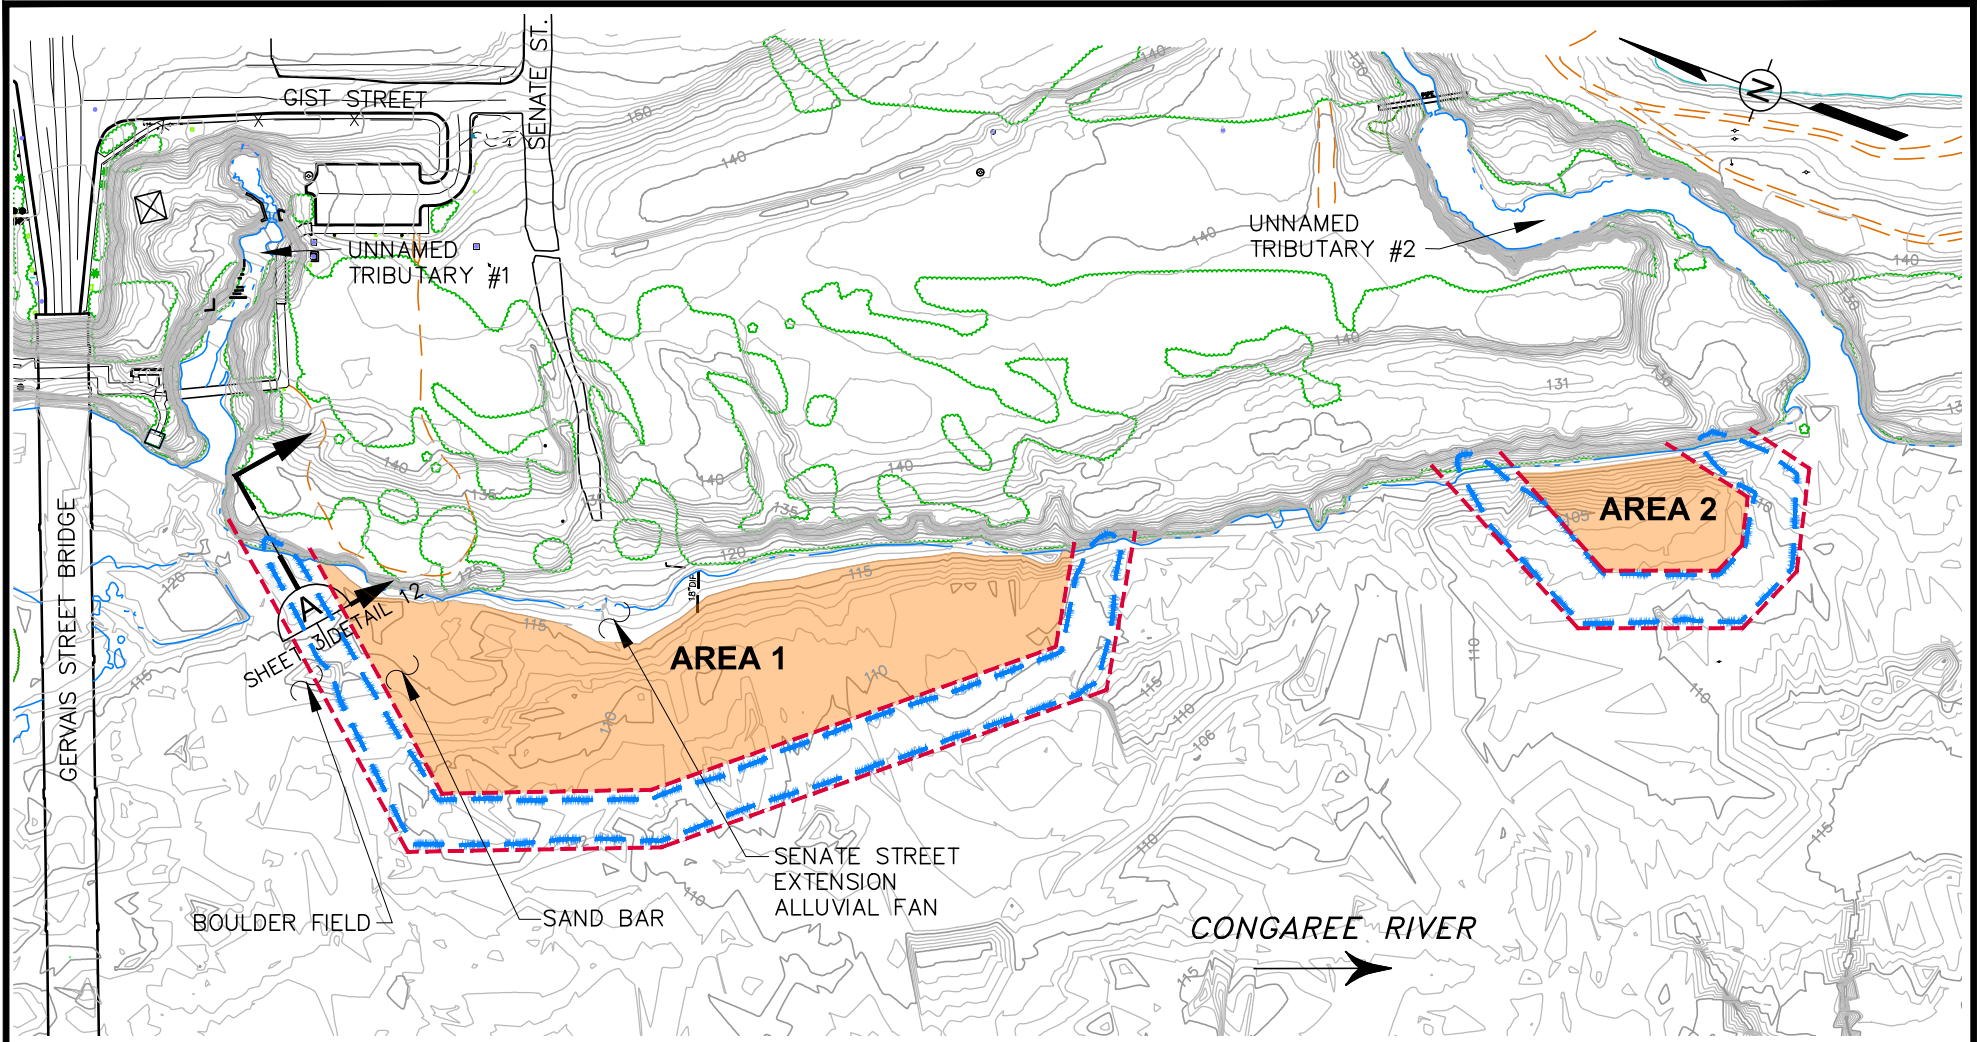
Approved: *SPO 07132020*

DWG No.: 314P1788.001-A02



LEGEND

-  BATHYMETRIC LINE (FEET NGVD29)
-  MODIFIED REMOVAL AREA
-  APPROXIMATE COFFERDAM FOOTPRINT
-  COFFERDAM LIMITS

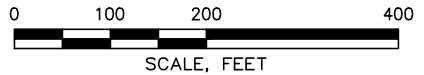

REFERENCE:

APEX COMPANIES LLC DRAWING TITLED, "STAKEHOLDER APPROVED MRA PLAN, SEDIMENT REMEDIATION AREAS", DATED FEBRUARY 8, 2019, FIGURE 1, CONGAREE RIVER, COLUMBIA, SOUTH CAROLINA.

THE ORIGINAL VERSION OF THIS DRAWING IS IN COLOR. BLACK & WHITE REPRODUCTION MAY NOT ACCURATELY DEPICT CERTAIN INFORMATION.

A



WSP USA Inc.
11 STANWIX STREET
SUITE 950
PITTSBURGH, PA 15222
TEL: +1 412.604.1040

SHEET 3

GENERAL ARRANGEMENT PLAN

CONGAREE RIVER
COLUMBIA, SOUTH CAROLINA


PREPARED FOR
DOMINION ENERGY SOUTH CAROLINA, INC.
COLUMBIA, SOUTH CAROLINA

Drawn By: *RAZ 10/02/2019*

Checked: *TE 07/09/2020*

Approved: *SPO 07/13/2020*

DWG No.: 314P1788.001-A03

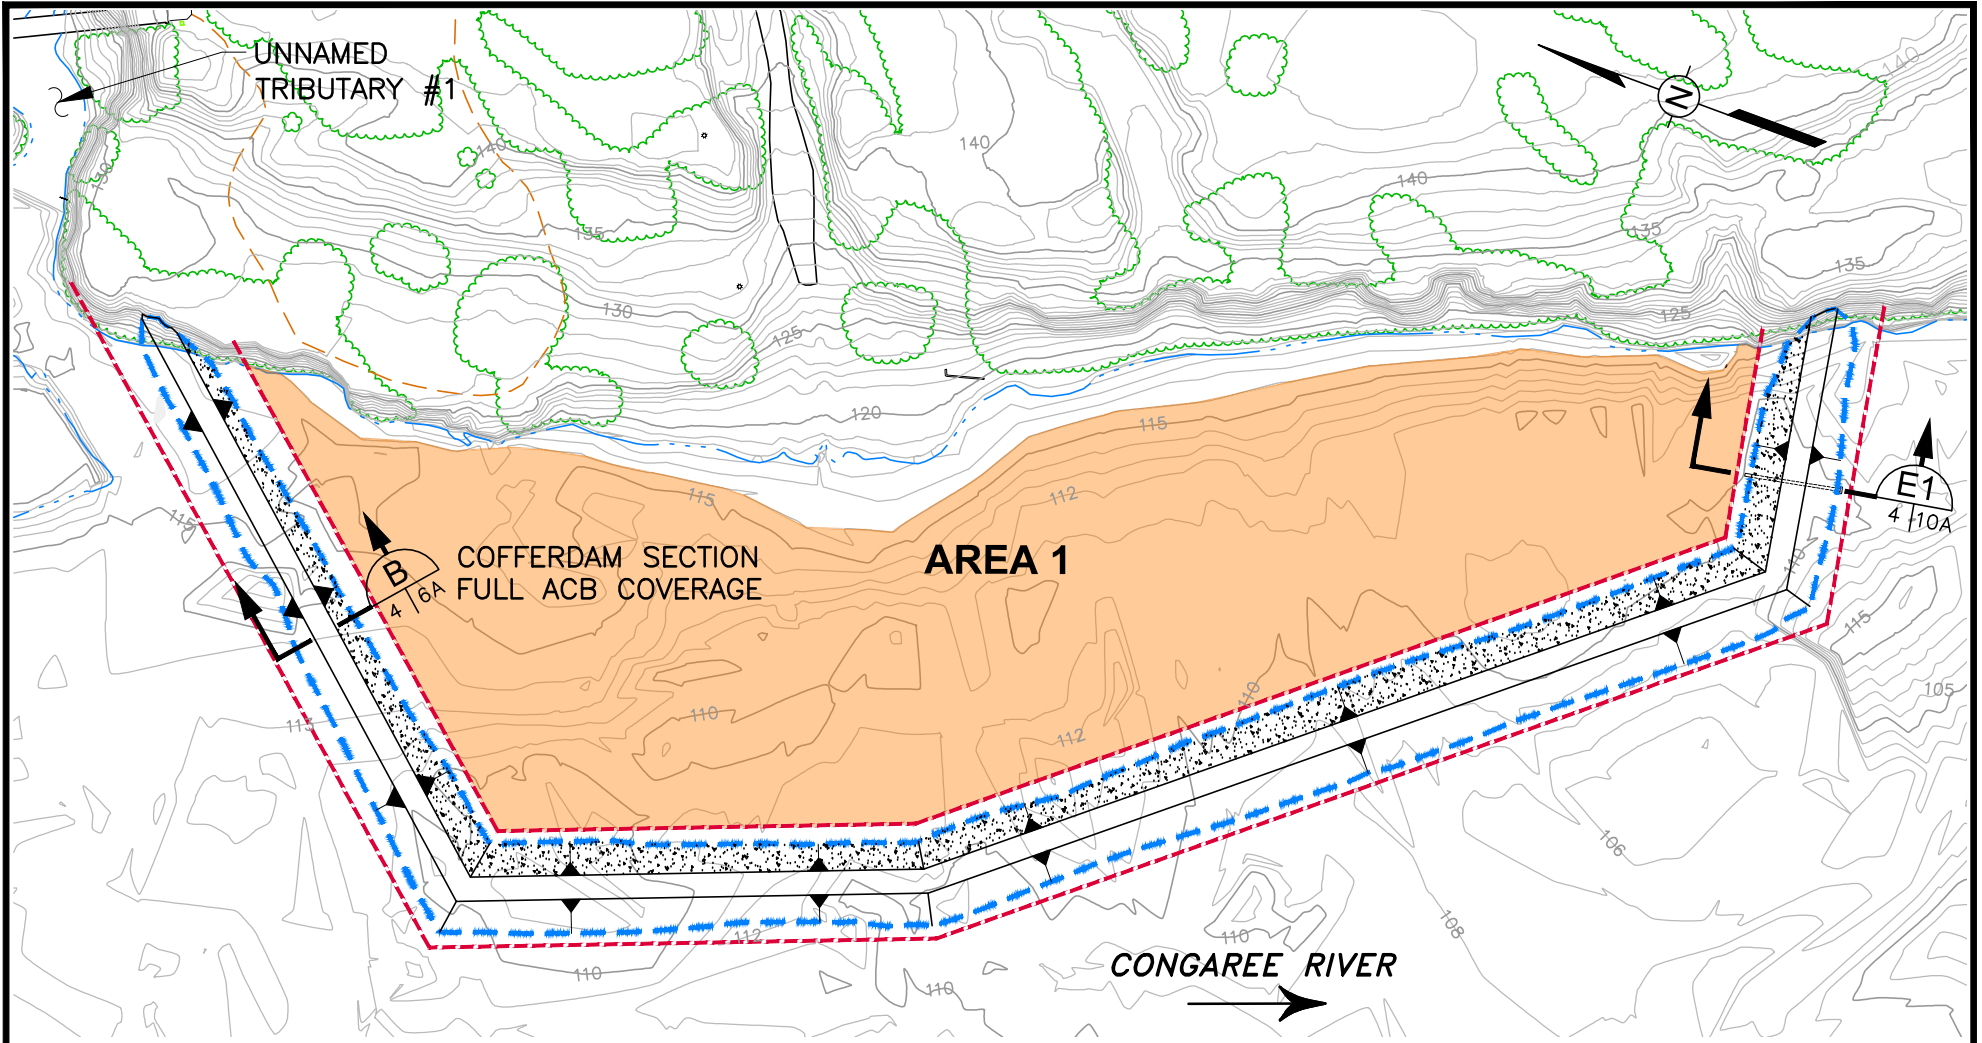


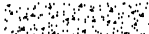



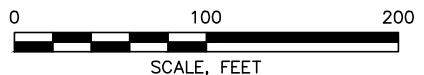
COFFERDAM SECTION
FULL ACB COVERAGE

AREA 1

CONGAREE RIVER

LEGEND

-  BATHYMETRIC LINE (FEET NGVD29)
-  MODIFIED REMOVAL AREA
-  APPROXIMATE COFFERDAM FOOTPRINT
-  COFFERDAM LIMITS
-  OVERTOPPING STRUCTURE



REFERENCE:

APEX COMPANIES LLC DRAWING TITLED, "STAKEHOLDER APPROVED MRA PLAN, SEDIMENT REMEDIATION AREAS", DATED FEBRUARY 8, 2019, FIGURE 1, CONGAREE RIVER, COLUMBIA, SOUTH CAROLINA.

THE ORIGINAL VERSION OF THIS DRAWING IS IN COLOR. BLACK & WHITE REPRODUCTION MAY NOT ACCURATELY DEPICT CERTAIN INFORMATION.

A




WSP USA Inc.
11 STANWIX STREET
SUITE 950
PITTSBURGH, PA 15222
TEL: +1 412.604.1040

SHEET 4

CONSTRUCTION AREA 1

CONGAREE RIVER
COLUMBIA, SOUTH CAROLINA
PREPARED FOR
DOMINION ENERGY SOUTH CAROLINA, INC.
COLUMBIA, SOUTH CAROLINA

Drawn By: *RAZ 10/02/2019*
Checked: *TE 07/14/2020*
Approved: *SPO 07/22/2020*
DWG No.: 314P1788.001-A04

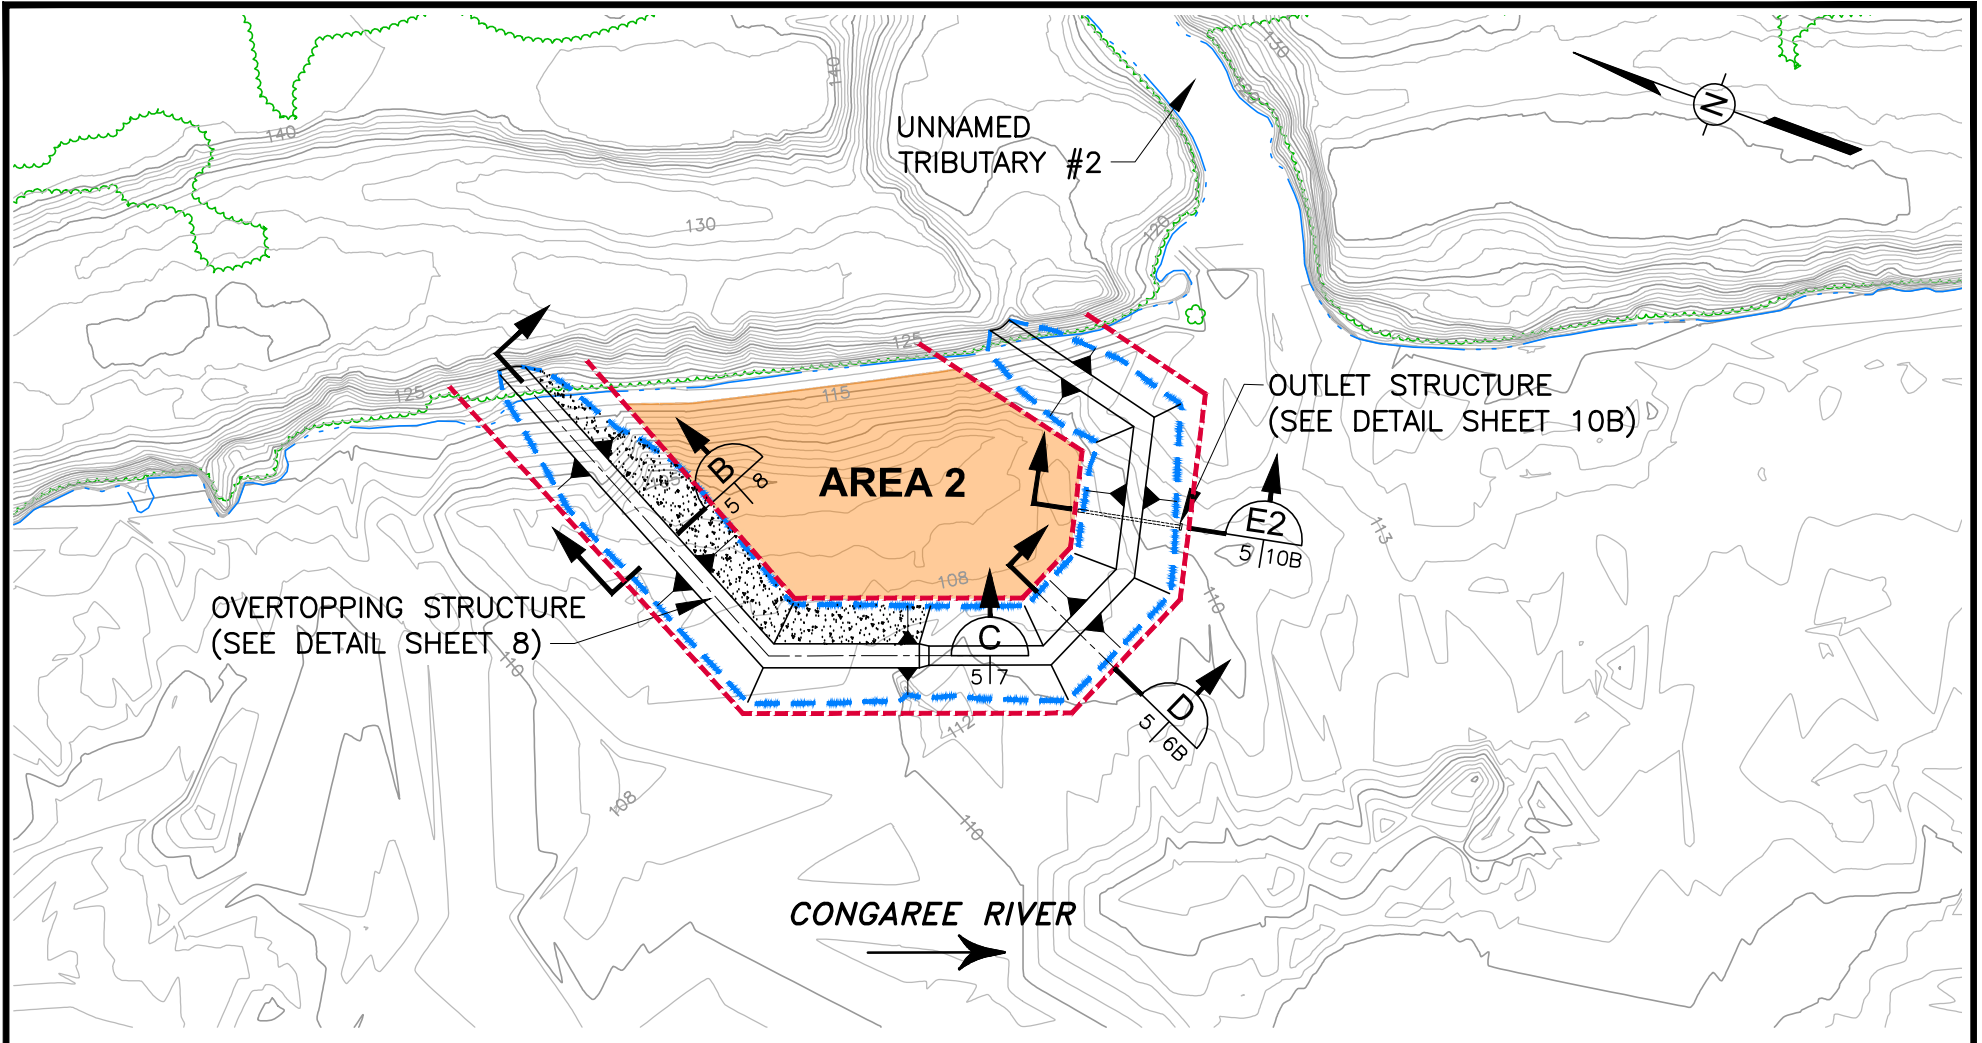






OVERTOPPING STRUCTURE
(SEE DETAIL SHEET 8)


AREA 2

OUTLET STRUCTURE
(SEE DETAIL SHEET 10B)

CONGAREE RIVER

LEGEND

-  BATHYMETRIC LINE (FEET NGVD29)
-  MODIFIED REMOVAL AREA
-  APPROXIMATE COFFERDAM FOOTPRINT
-  COFFERDAM LIMITS
-  OVERTOPPING STRUCTURE

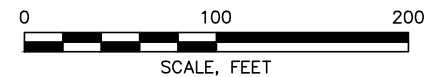

REFERENCE:

APEX COMPANIES LLC DRAWING TITLED, "STAKEHOLDER APPROVED MRA PLAN, SEDIMENT REMEDIATION AREAS", DATED FEBRUARY 8, 2019, FIGURE 1, CONGAREE RIVER, COLUMBIA, SOUTH CAROLINA.

THE ORIGINAL VERSION OF THIS DRAWING IS IN COLOR. BLACK & WHITE REPRODUCTION MAY NOT ACCURATELY DEPICT CERTAIN INFORMATION.

A




WSP USA Inc.
11 STANWIX STREET
SUITE 950
PITTSBURGH, PA 15222
TEL: +1 412.604.1040

SHEET 5


CONSTRUCTION AREA 2

CONGAREE RIVER
COLUMBIA, SOUTH CAROLINA
PREPARED FOR
DOMINION ENERGY SOUTH CAROLINA, INC.
COLUMBIA, SOUTH CAROLINA

Drawn By: *RAZ 10152019*
Checked: *TE 07142020*
Approved: *SPO 07222020*
DWG No.: 314P1788.001-A05

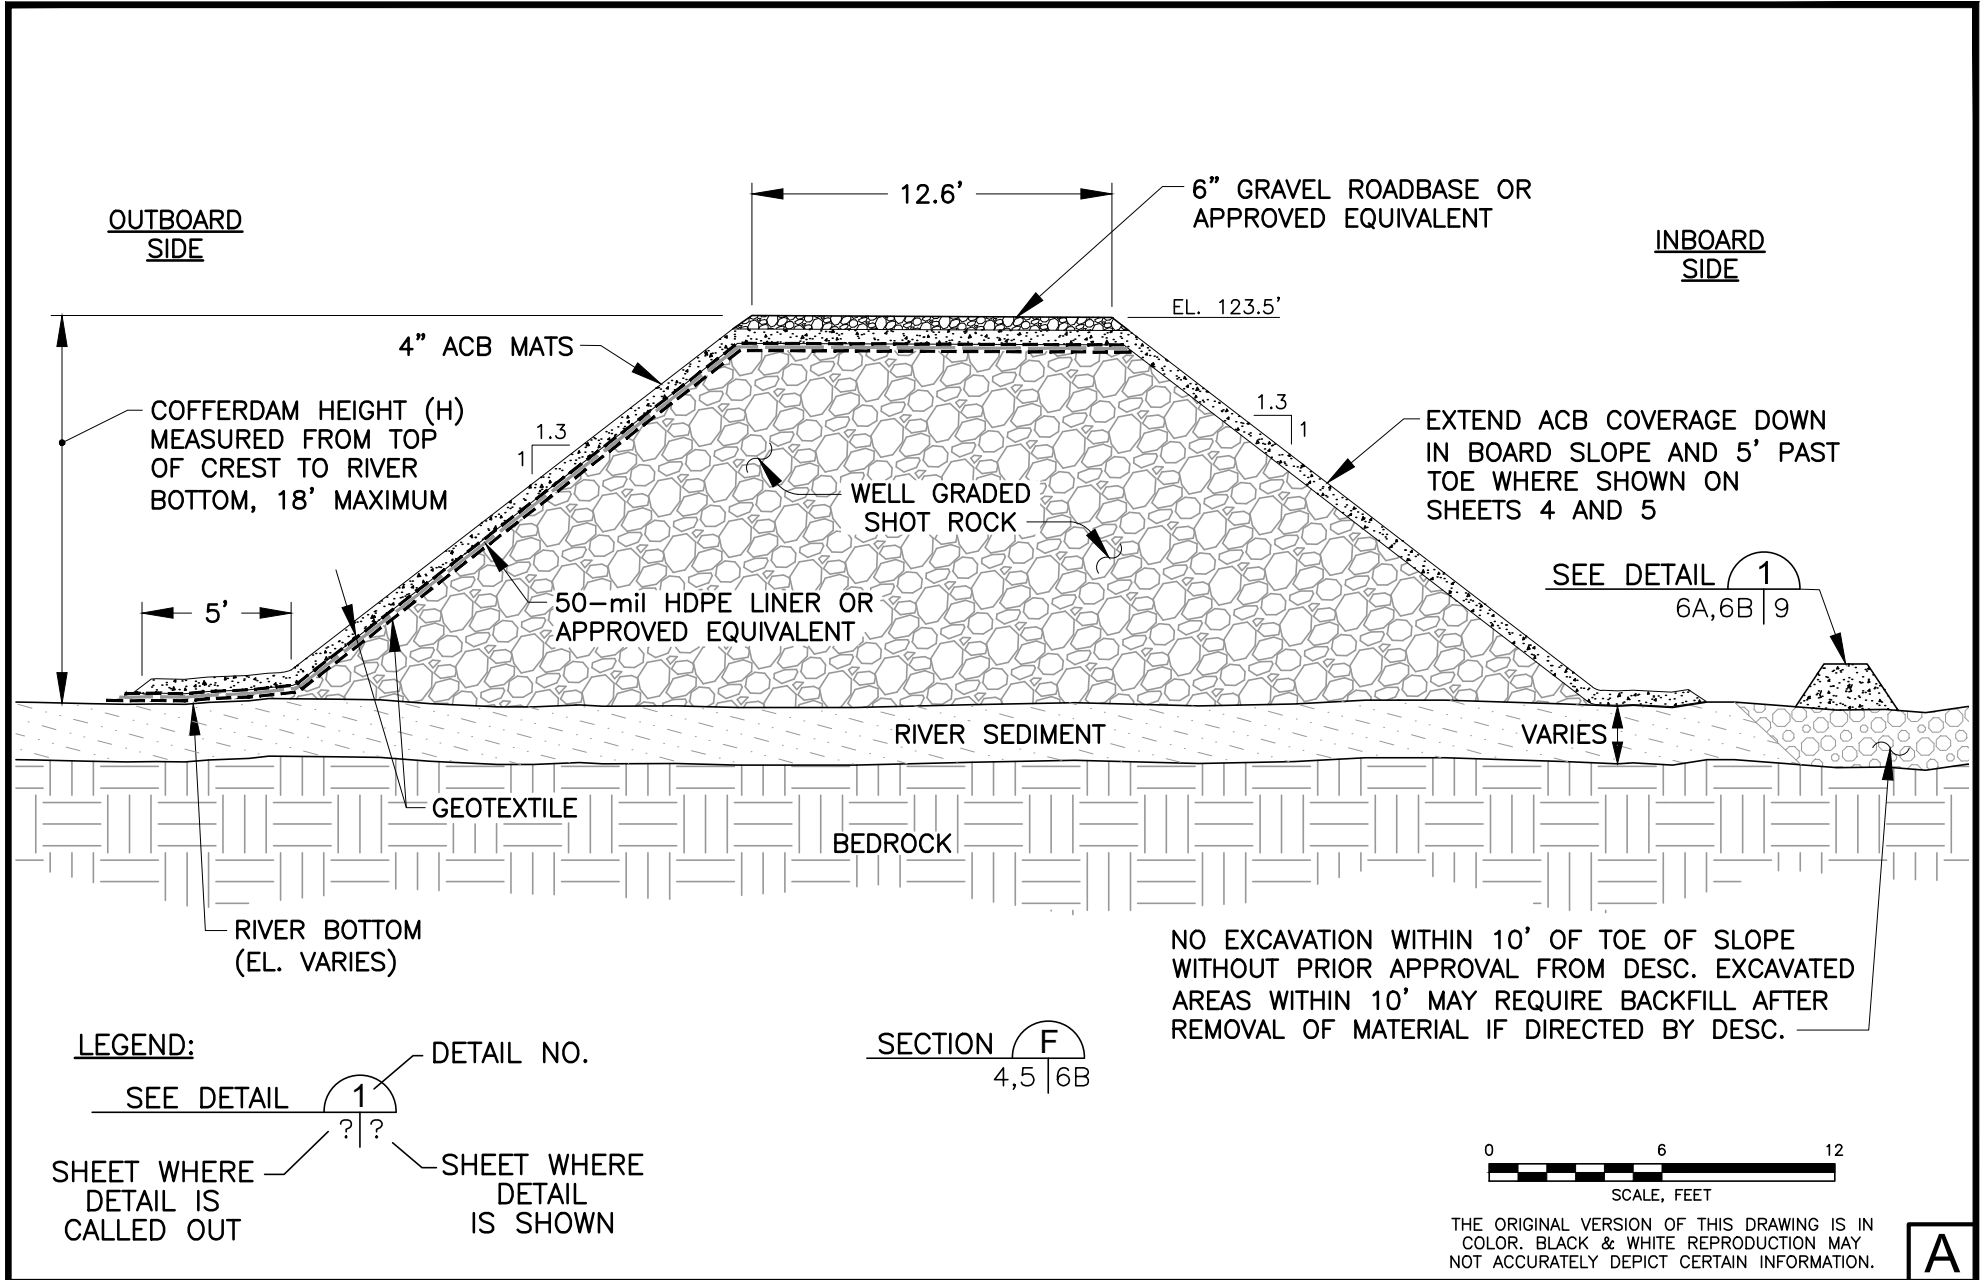

LEGEND:

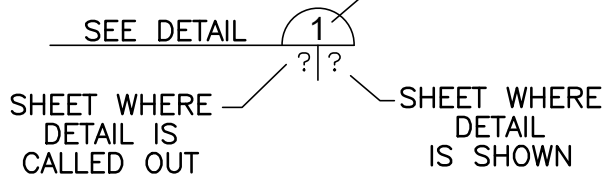


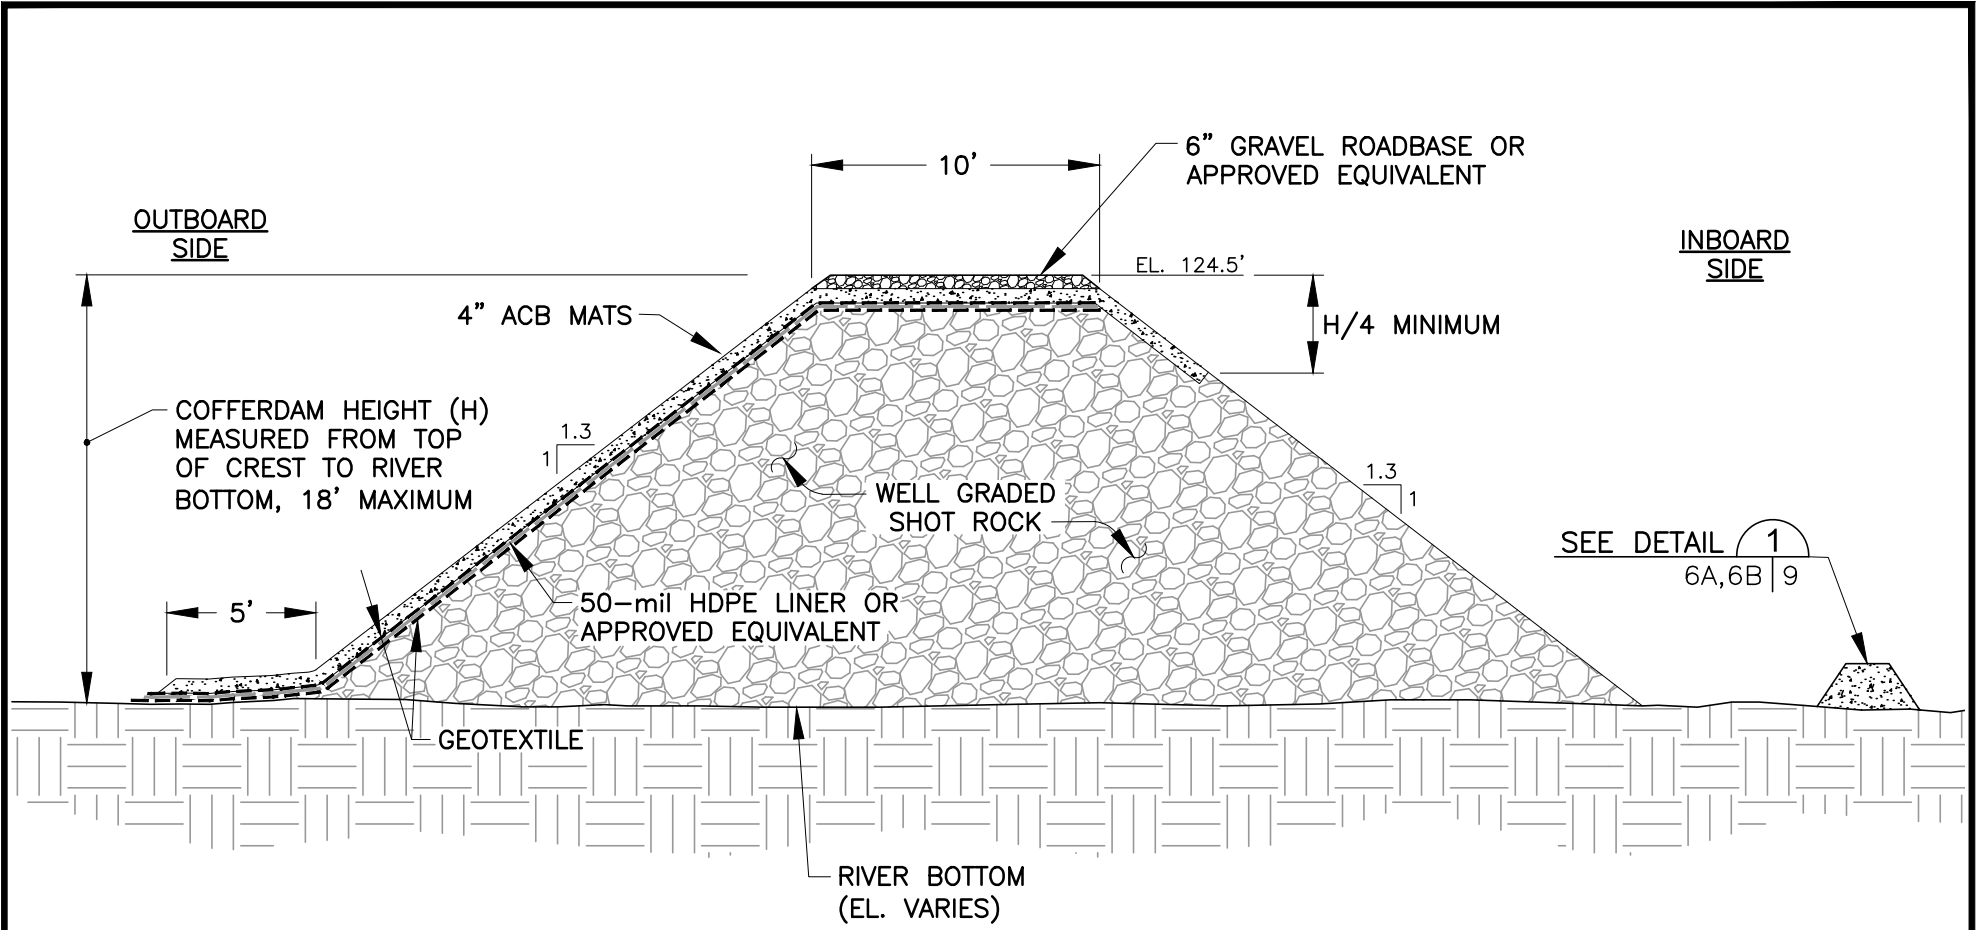
SECTION F
4,5 | 6B



THE ORIGINAL VERSION OF THIS DRAWING IS IN COLOR. BLACK & WHITE REPRODUCTION MAY NOT ACCURATELY DEPICT CERTAIN INFORMATION.


A

 WSP USA Inc. 11 STANWIX STREET SUITE 950 PITTSBURGH, PA 15222 TEL: +1 412.604.1040	SHEET 6A	CONGAREE RIVER COLUMBIA, SOUTH CAROLINA PREPARED FOR DOMINION ENERGY SOUTH CAROLINA, INC. COLUMBIA, SOUTH CAROLINA	Drawn By: <i>RAZ 05272020</i>
	COFFERDAM SECTION IN AREA 1 AND PARTIAL AREA 2		Checked: <i>TE 07142020</i>
			Approved: <i>SPO 07242020</i>
			DWG No.: 314P1788.001-A06b



SECTION D
5 | 6A

LEGEND:

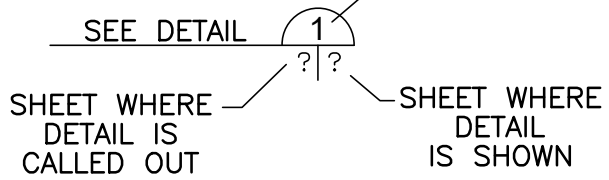

THE ORIGINAL VERSION OF THIS DRAWING IS IN COLOR. BLACK & WHITE REPRODUCTION MAY NOT ACCURATELY DEPICT CERTAIN INFORMATION.

A



WSP USA Inc.
11 STANWIX STREET
SUITE 950
PITTSBURGH, PA 15222
TEL: +1 412.604.1040

SHEET 6B

TYPICAL COFFERDAM SECTION
IN AREA 2

CONGAREE RIVER
COLUMBIA, SOUTH CAROLINA


PREPARED FOR
DOMINION ENERGY SOUTH CAROLINA, INC.
COLUMBIA, SOUTH CAROLINA

Drawn By: *RAZ 10/02/2019*

Checked: *TE 07/14/2020*

Approved: *SPO 07/22/2020*

DWG No.: 314P1788.001-A06a

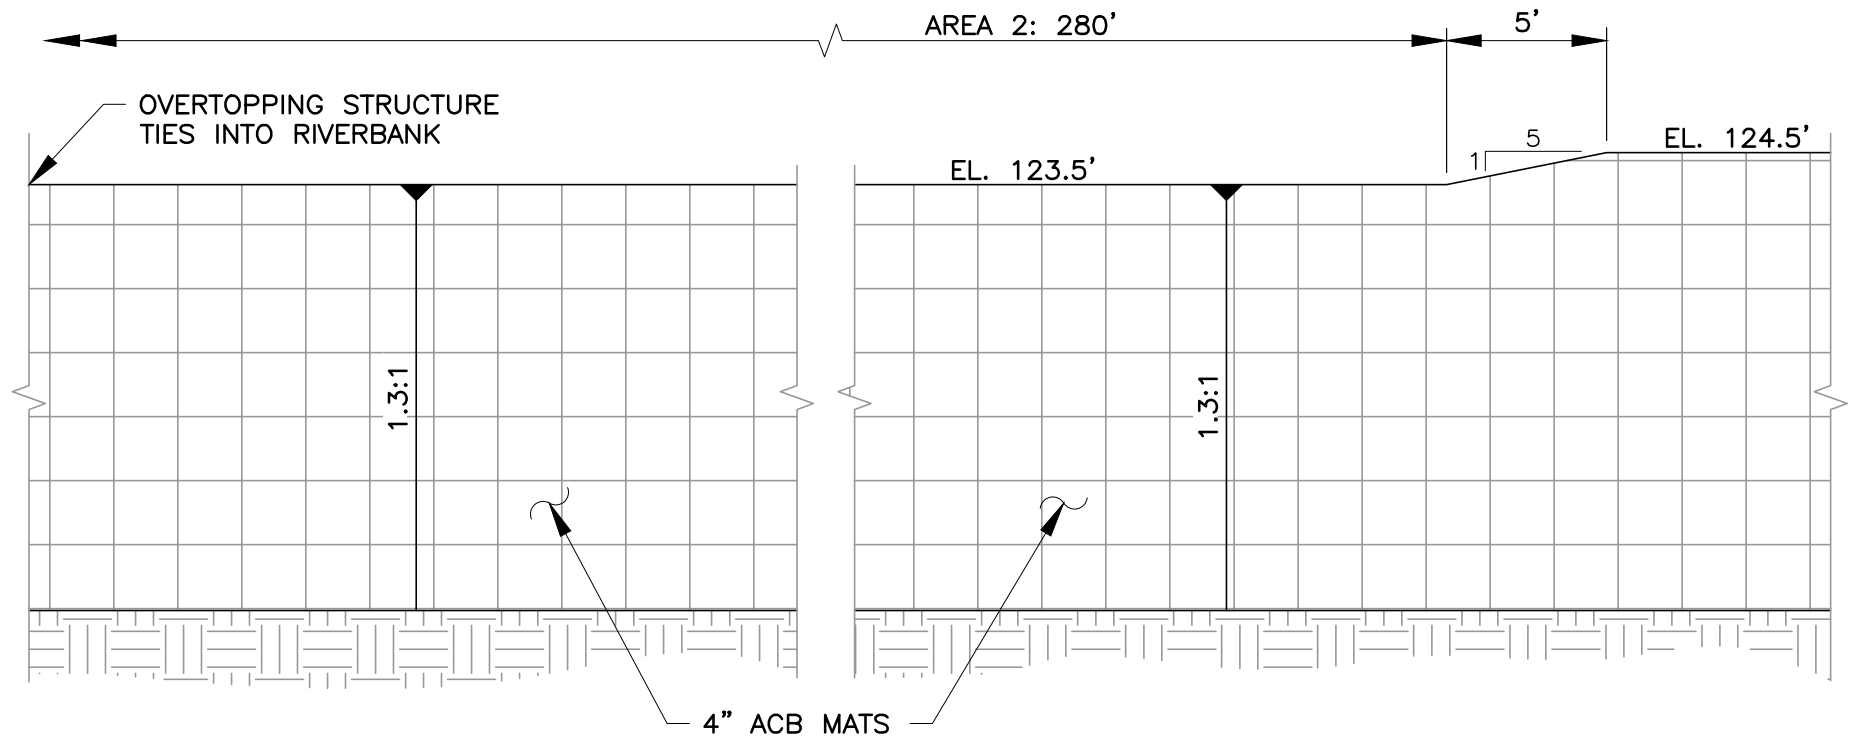

SECTION C
5 | 7



A



WSP USA Inc.
11 STANWIX STREET
SUITE 950
PITTSBURGH, PA 15222
TEL: +1 412.604.1040

SHEET 7

TYPICAL OVERTOPPING STRUCTURE
IN AREA 2

CONGAREE RIVER
COLUMBIA, SOUTH CAROLINA


PREPARED FOR
DOMINION ENERGY SOUTH CAROLINA, INC.
COLUMBIA, SOUTH CAROLINA

Drawn By: *RAZ 10/02/2019*

Checked: *TE 07/14/2020*

Approved: *SPO 07/22/2020*

DWG No.: 314P1788.001-A07

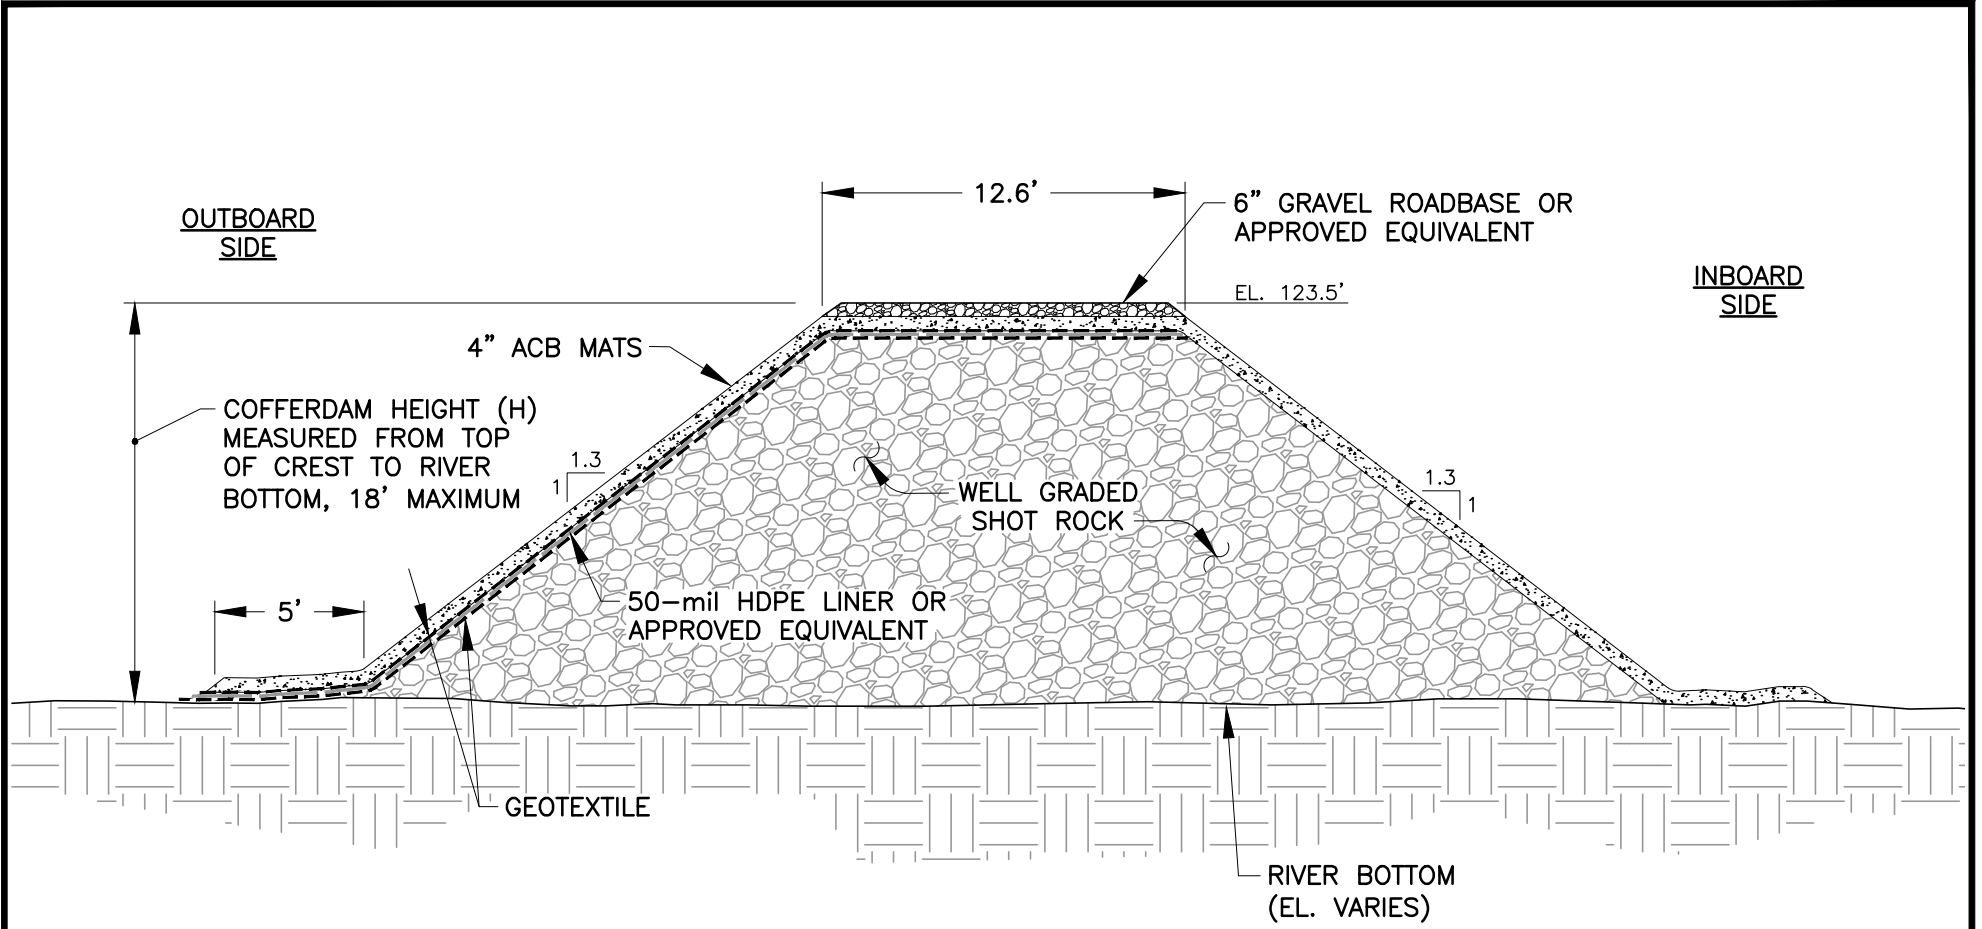

SECTION B
4,5 | 8

LEGEND:

SEE DETAIL 1 ———— DETAIL NO.
 ? | ? ———— SHEET WHERE
 SHEET WHERE ———— SHEET WHERE
 DETAIL IS ———— DETAIL
 CALLED OUT ———— IS SHOWN



THE ORIGINAL VERSION OF THIS DRAWING IS IN COLOR. BLACK & WHITE REPRODUCTION MAY NOT ACCURATELY DEPICT CERTAIN INFORMATION.

A




WSP USA Inc.
 11 STANWIX STREET
 SUITE 950
 PITTSBURGH, PA 15222
 TEL: +1 412.604.1040

SHEET 8
 TYPICAL OVERTOPPING SECTION
 IN AREA 2

CONGAREE RIVER
 COLUMBIA, SOUTH CAROLINA
 PREPARED FOR
 DOMINION ENERGY SOUTH CAROLINA, INC.
 COLUMBIA, SOUTH CAROLINA

Drawn By: *RAZ 10/02/2019*
 Checked: *TE 07/14/2020*
 Approved: *SPO 07/22/2020*
 DWG No.: 314P1788.001-A08

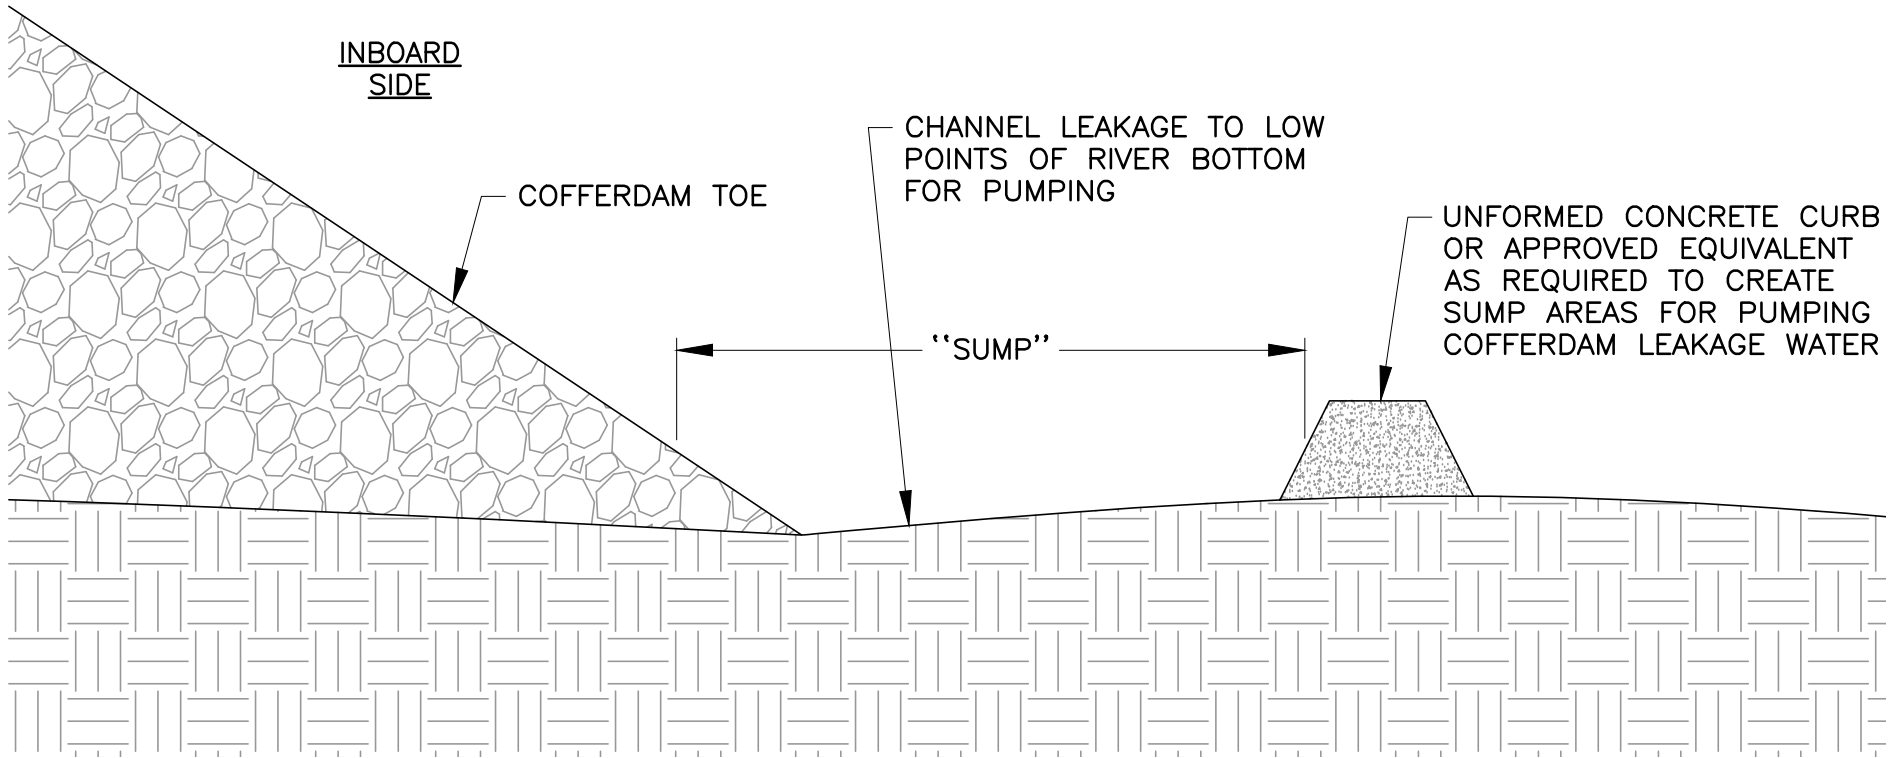

DETAIL 1
6A,6B | 9

LEGEND:

SEE DETAIL



DETAIL NO.

SHEET WHERE
DETAIL IS
CALLED OUT

SHEET WHERE
DETAIL
IS SHOWN



A



WSP USA Inc.
11 STANWIX STREET
SUITE 950
PITTSBURGH, PA 15222
TEL: +1 412.604.1040

SHEET 9

DETAIL - LEAKAGE CONTROL

CONGAREE RIVER
COLUMBIA, SOUTH CAROLINA


PREPARED FOR
DOMINION ENERGY SOUTH CAROLINA, INC.
COLUMBIA, SOUTH CAROLINA

Drawn By: *RAZ 10/02/2019*

Checked: *TE 07/09/2020*

Approved: *SPO 07/13/2020*

DWG No.: 314P1788.001-A09

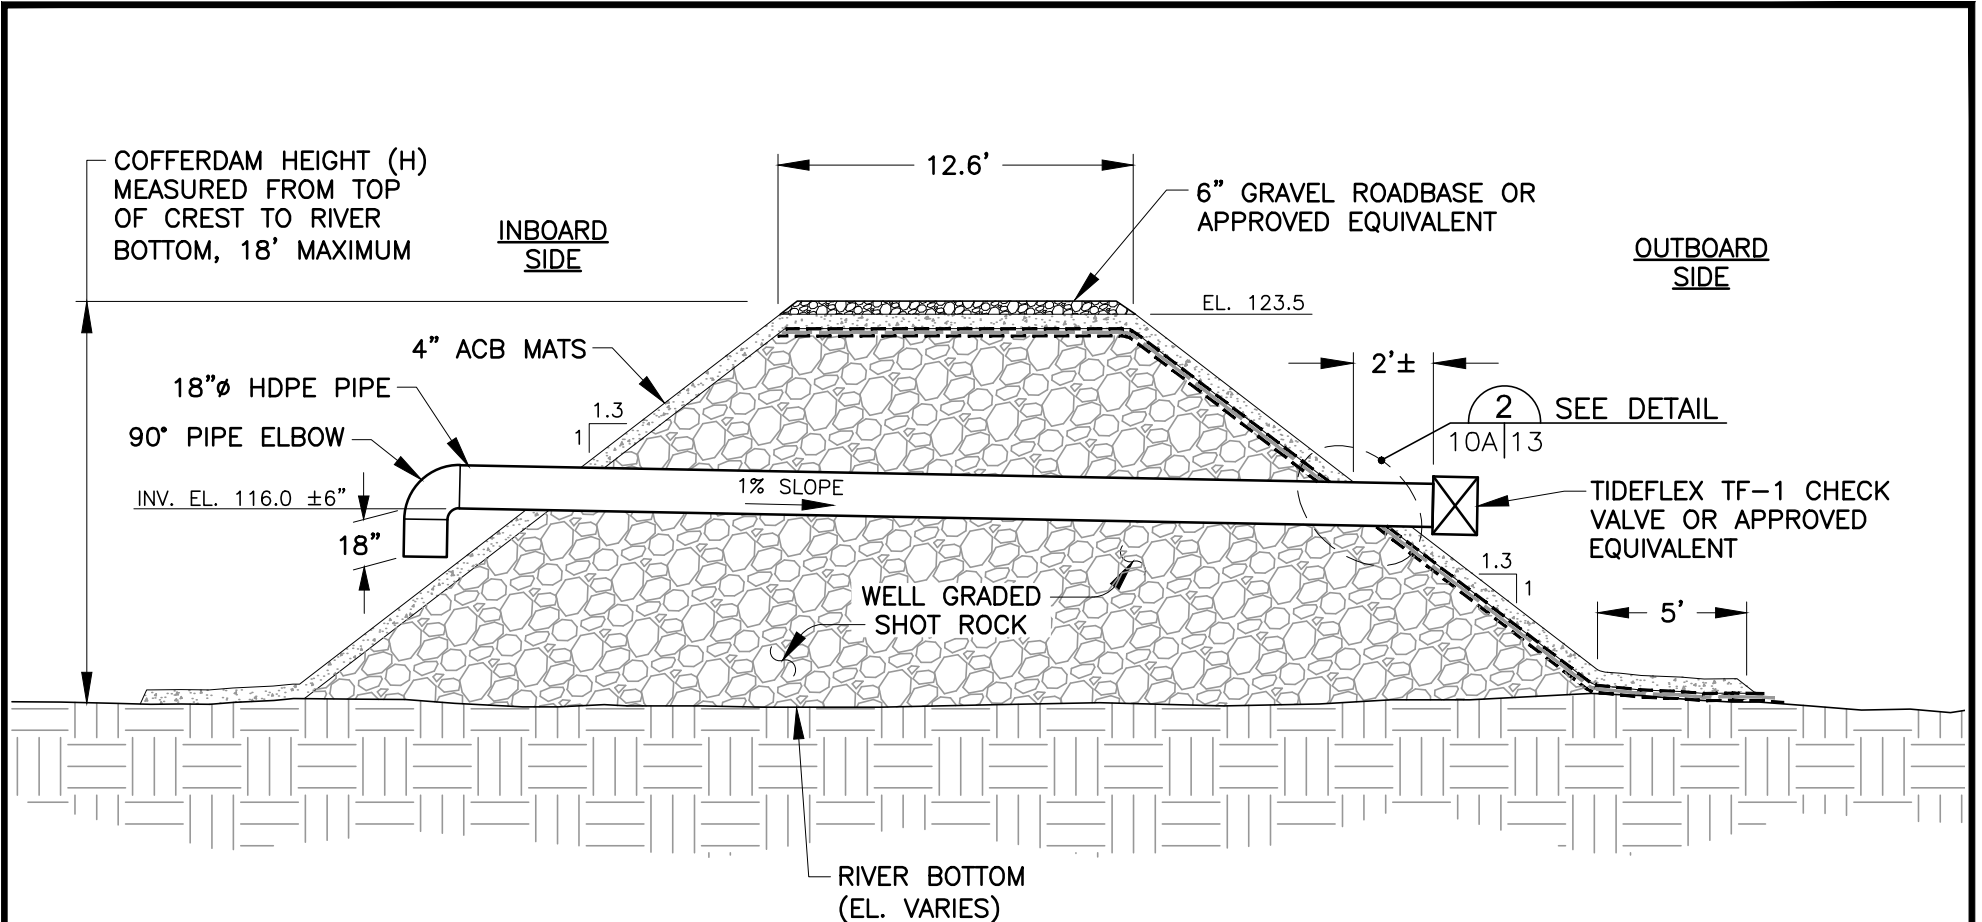

SECTION E1
4 | 10A

LEGEND:

SEE DETAIL 1
 SHEET WHERE
 DETAIL IS
 CALLED OUT

DETAIL NO.
 1

SHEET WHERE
 DETAIL
 IS SHOWN



THE ORIGINAL VERSION OF THIS DRAWING IS IN COLOR. BLACK & WHITE REPRODUCTION MAY NOT ACCURATELY DEPICT CERTAIN INFORMATION.

A



WSP USA Inc.
 11 STANWIX STREET
 SUITE 950
 PITTSBURGH, PA 15222
 TEL: +1 412.604.1040

SHEET 10A

AREA 1 OUTLET STRUCTURE

CONGAREE RIVER
 COLUMBIA, SOUTH CAROLINA


PREPARED FOR
 DOMINION ENERGY SOUTH CAROLINA, INC.
 COLUMBIA, SOUTH CAROLINA

Drawn By: *RAZ 10/02/2019*

Checked: *TE 07/14/2020*



Approved: *SPO 07/14/2020*

DWG No. 314P1788.001-A10a

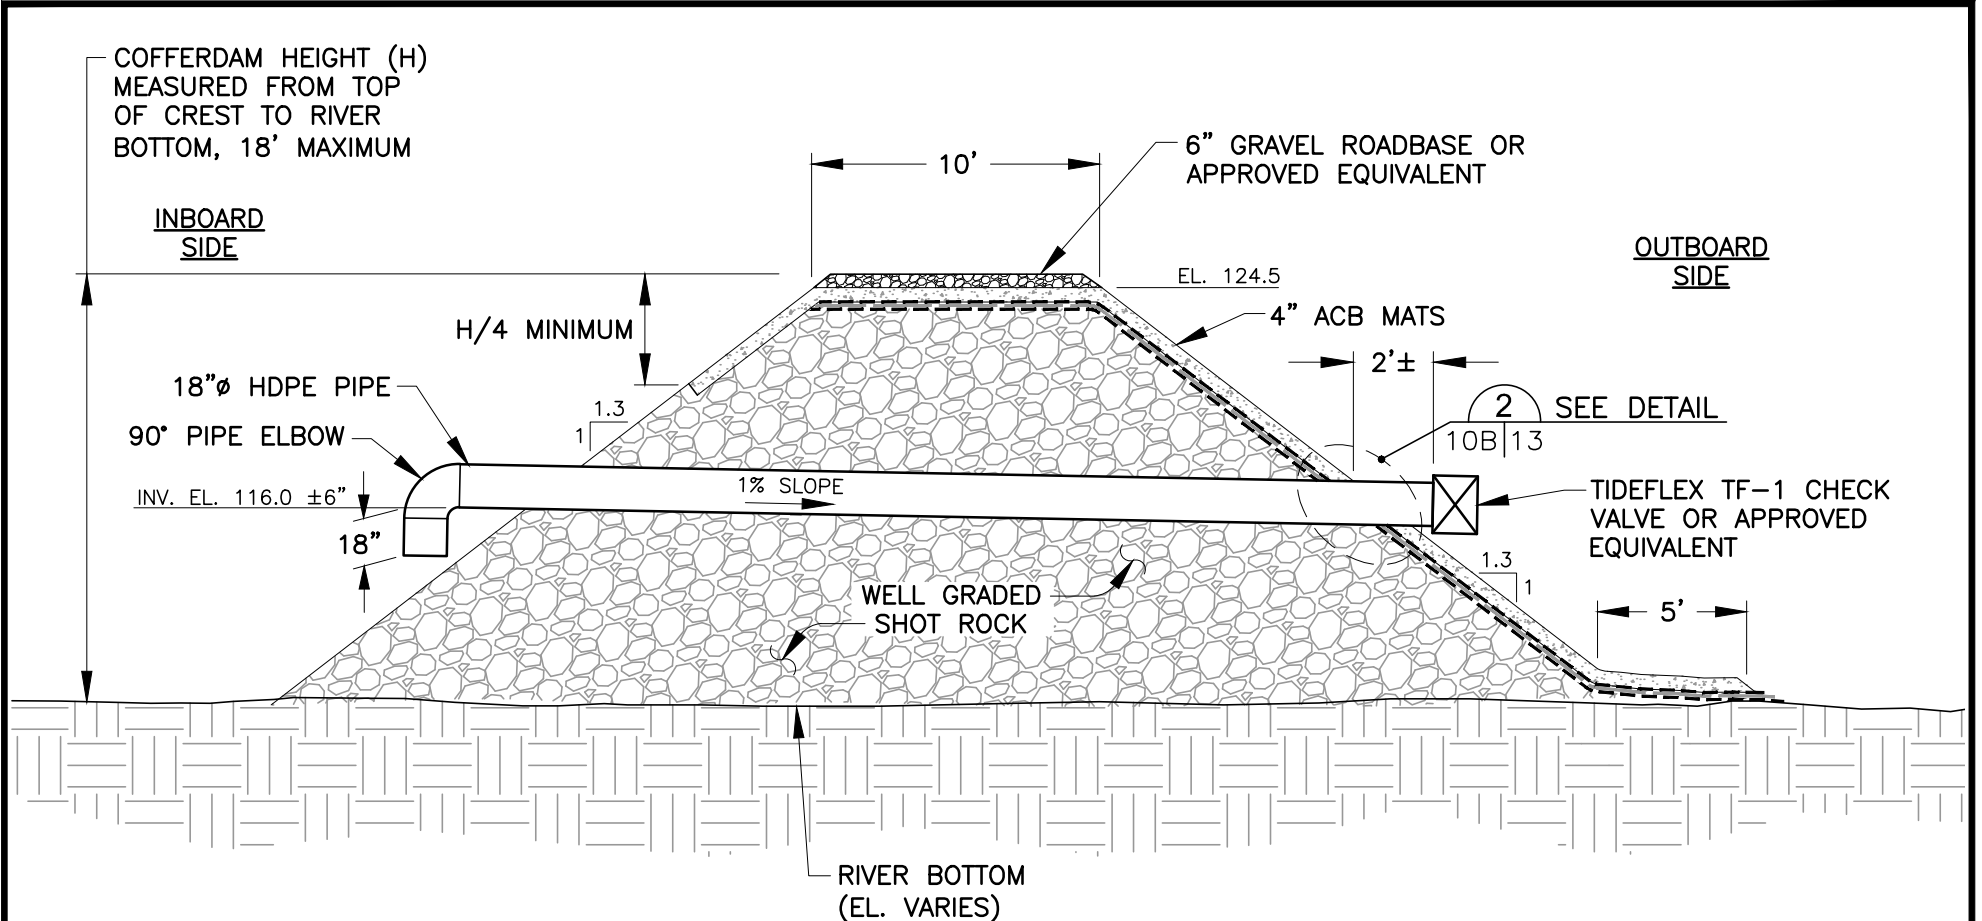

SECTION E2
5|10B

LEGEND:

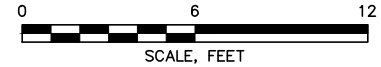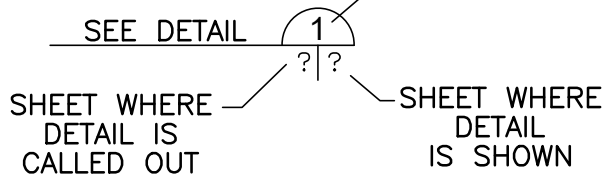

THE ORIGINAL VERSION OF THIS DRAWING IS IN
COLOR. BLACK & WHITE REPRODUCTION MAY
NOT ACCURATELY DEPICT CERTAIN INFORMATION.

A



WSP USA Inc.
11 STANWIX STREET
SUITE 950
PITTSBURGH, PA 15222
TEL: +1 412.604.1040

SHEET 10B

AREA 2 OUTLET STRUCTURE

CONGAREE RIVER
COLUMBIA, SOUTH CAROLINA

PREPARED FOR
DOMINION ENERGY SOUTH CAROLINA, INC.
COLUMBIA, SOUTH CAROLINA

Drawn By: *RAZ 07092020*

Checked: *TE 07102020*


Approved: *SPO 07132020*


DWG No. 314P1788.001-A10b

NOTES:

1. COFFERDAM TO REMAIN IN PLACE AT EACH AREA UNTIL SEDIMENT REMOVAL IS COMPLETE.
2. LINER MATERIAL, ACB MATS, AND OUTLET STRUCTURE MAY BE REUSED BETWEEN AREAS SUBJECT TO OWNER'S APPROVAL.
3. CONTRACTOR SHALL DEWATER INBOARD AREA OF COFFERDAM USING DIVERSION BERMS, SUMPS, AND PUMPS.
4. MAXIMUM LIFT THICKNESS FOR SHOTROCK IS 18" OR AS APPROVED BY DESC. SHOTROCK TO BE COMPACTED WITH MINIMUM TWO PASSES OF EARTH MOVING EQUIPMENT ABOVE WATER LEVEL OR AS DIRECTED BY DESC.
5. COFFERDAM SHALL BE CONSTRUCTED FROM WELL GRADED SHOT ROCK WITH A MAXIMUM STONE SIZE OF 6".
6. SHOT ROCK SHALL BE FREE DRAINING AND CONTAIN LESS THAN 5 PERCENT OF FINE-GRAINED MATERIALS (i.e., LESS THAN THE NO. 200 SIEVE).
7. SHOT ROCK SHALL CONSIST OF ANGULAR CRUSHER RUN MATERIAL SUITABLE FOR MARINE APPLICATIONS.
8. SHOT ROCK SHALL COMPLY WITH SCDOT SPECIFICATIONS FOR SUITABLE ROCK FILL.
9. LARGE BOULDERS IN THE FOOTPRINT OF THE REINFORCED COFFERDAM SHALL BE MOVED IF REQUIRED.
10. CONTRACTOR SHALL PROVIDE SUFFICIENT PUMPING CAPACITY TO PERFORM THE SEDIMENT REMOVAL IN BOTH WORK AREAS.
11. ACB MATS SHALL EXTEND DOWN THE INBOARD SLOPE A MINIMUM DISTANCE OF ONE-FOURTH OF COFFERDAM HEIGHT, OR OTHERWISE ACB MATS SHALL COVER THE ENTIRE INBOARD SLOPE AND EXTEND APPROXIMATELY 5- FEET FROM THE TOE AS SHOWN ON SHEETS 4 AND 5, AND AS DIRECTED BY DESC.

A

 <p>WSP USA Inc. 11 STANWIX STREET SUITE 950 PITTSBURGH, PA 15222 TEL: +1 412.604.1040</p>	SHEET 11	<p>CONGAREE RIVER COLUMBIA, SOUTH CAROLINA</p> <p>PREPARED FOR DOMINION ENERGY SOUTH CAROLINA, INC. COLUMBIA, SOUTH CAROLINA</p>	Drawn By: <i>RAZ 10/02/2019</i>
	NOTES		Checked: <i>TE 07092020</i> Approved: <i>SPO 07222020</i> DWG No.: 314P1788.001-A11

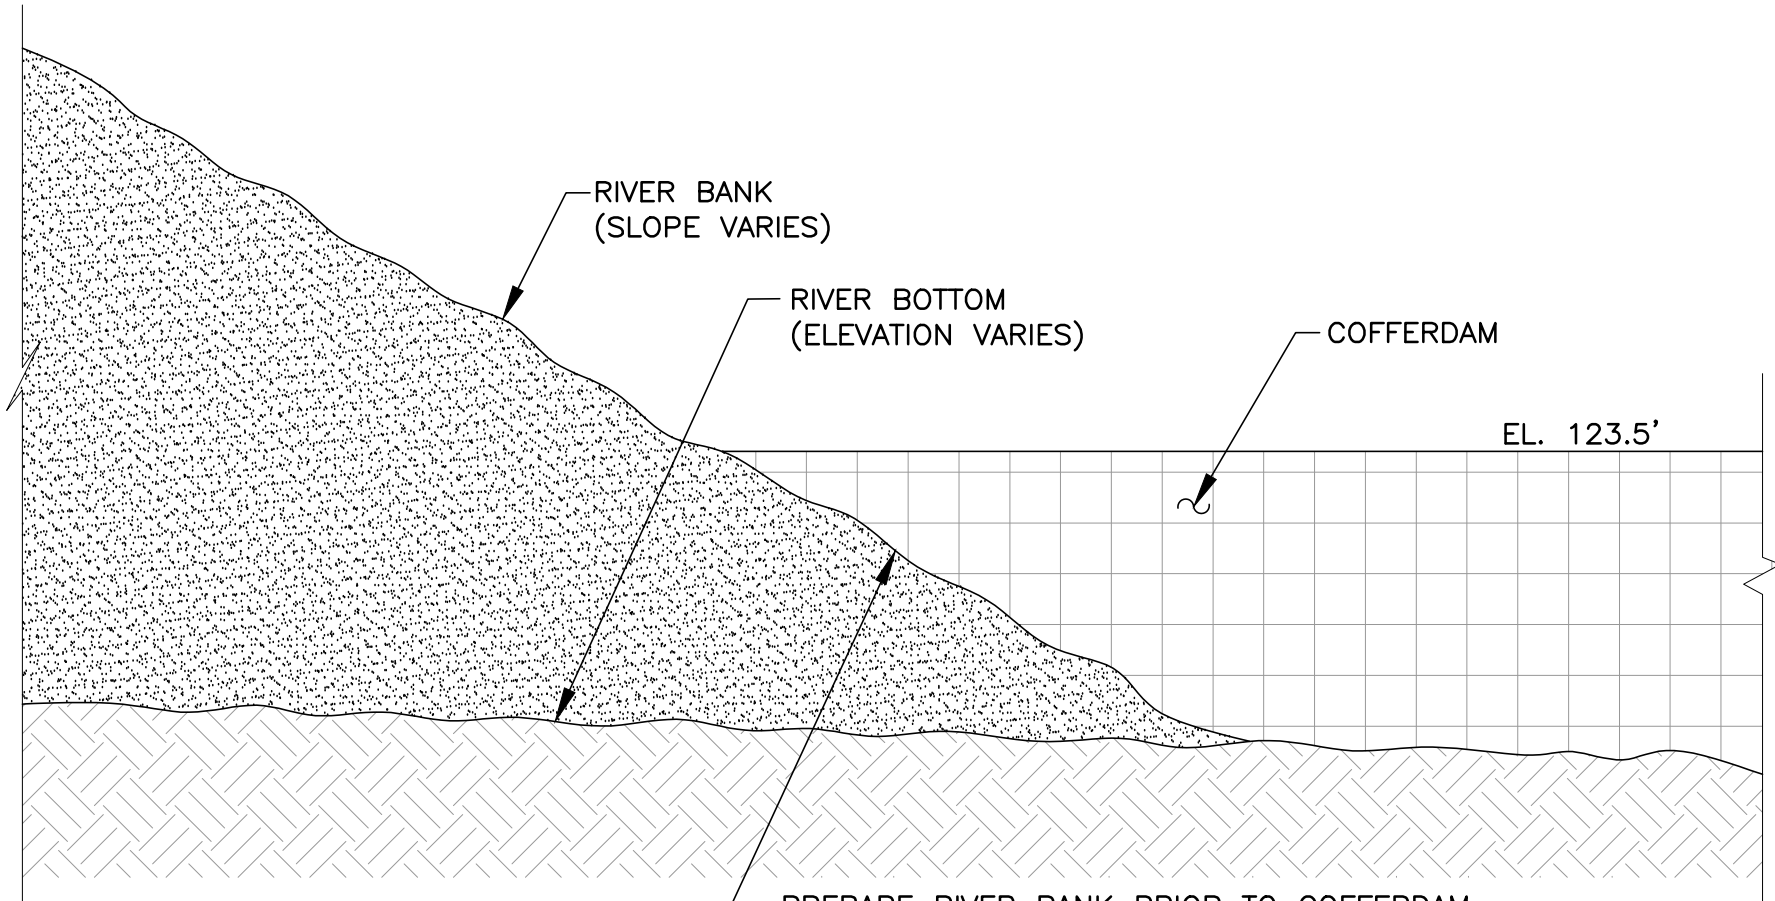

SECTION A
3 | 12

(NOT TO SCALE)

A



WSP USA Inc.
11 STANWIX STREET
SUITE 950
PITTSBURGH, PA 15222
TEL: +1 412.604.1040


SHEET 12

TYPICAL RIVER BANK PROFILE

CONGAREE RIVER
COLUMBIA, SOUTH CAROLINA

PREPARED FOR
DOMINION ENERGY SOUTH CAROLINA, INC.
COLUMBIA, SOUTH CAROLINA

Drawn By: <i>RAZ 10/02/2019</i>
Checked: <i>TE 07/09/2020</i>
Approved: <i>SPO 07/13/2020</i>
DWG No.: 314P1788.001-A12

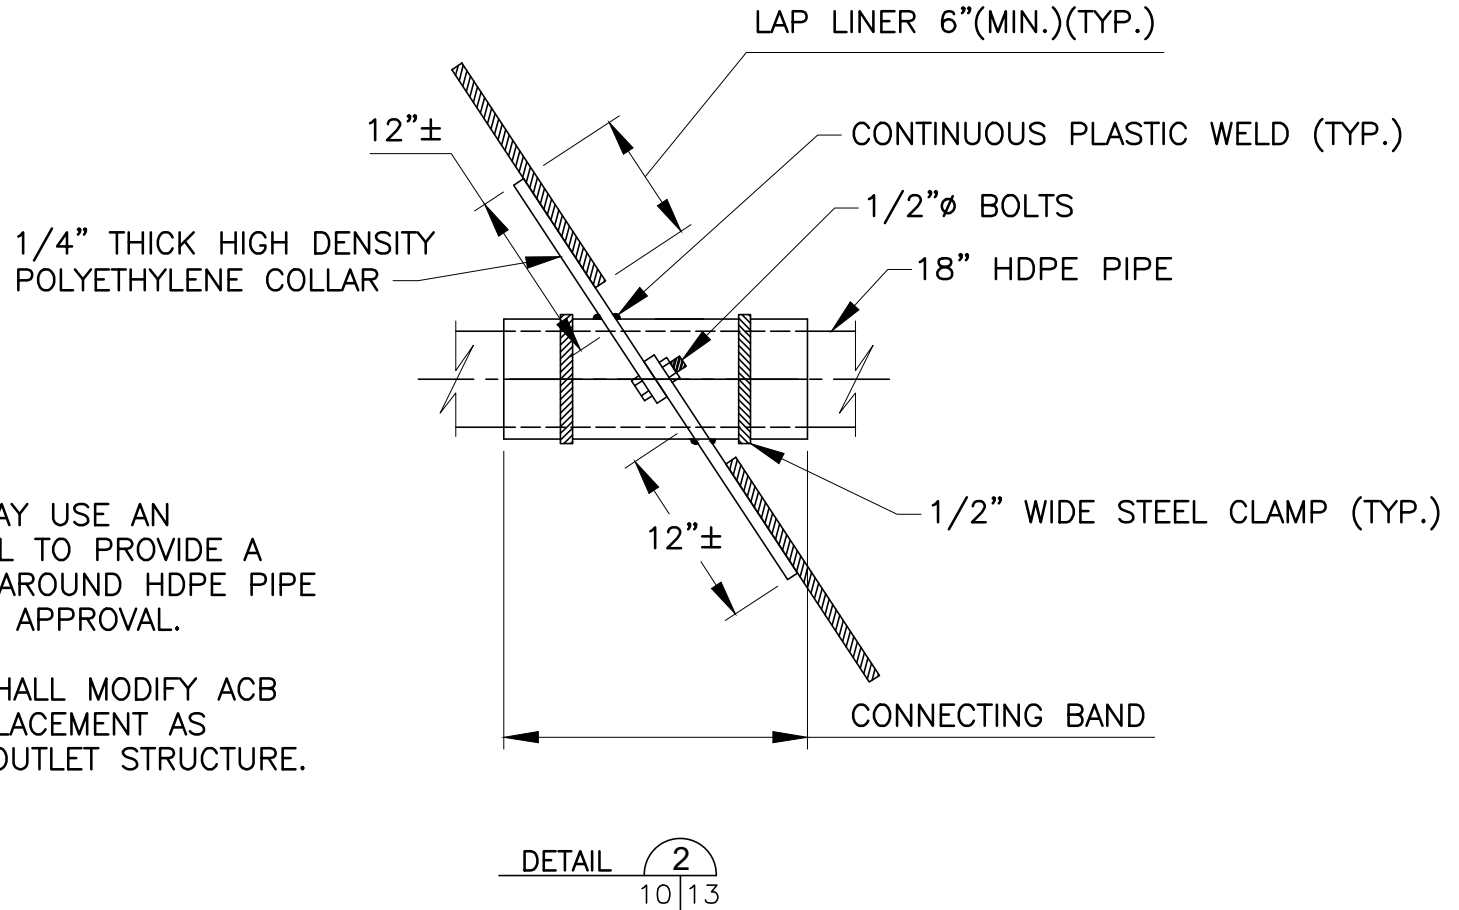


NOTES:

1. CONTRACTOR MAY USE AN ALTERNATIVE DETAIL TO PROVIDE A WATERTIGHT SEAL AROUND HDPE PIPE SUBJECT TO DESC APPROVAL.
2. CONTRACTOR SHALL MODIFY ACB REINFORCEMENT PLACEMENT AS NEEDED AROUND OUTLET STRUCTURE.

DETAIL $\frac{2}{10|13}$

LEGEND:

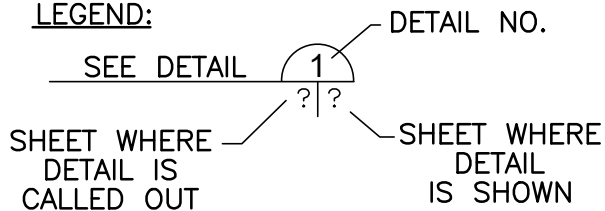

(NOT TO SCALE)

A



WSP USA Inc.
11 STANWIX STREET
SUITE 950
PITTSBURGH, PA 15222
TEL: +1 412.604.1040

SHEET 13

HDPE COLLAR DETAILS

CONGAREE RIVER
COLUMBIA, SOUTH CAROLINA

PREPARED FOR
DOMINION ENERGY SOUTH CAROLINA, INC.
COLUMBIA, SOUTH CAROLINA

Drawn By: *RAZ 10/02/2019*

Checked: *TE 07/09/2020*


Approved: *SPO 07/22/2020*

DWG No.: 314P1788.001-A13

GENERAL COFFERDAM CONSTRUCTION SEQUENCE:

1. STRIP RIVER BANK IN AREA WHERE COFFERDAM WILL BE CONSTRUCTED.
2. INSTALL ALL EROSION AND SEDIMENT CONTROL MEASURES.
3. CONSTRUCT MIDDLE CORE OF BERM AROUND AREA 1.
4. PLACE SHOTROCK IN LIFTS.
5. INSTALL OUTLET STRUCTURE AS SHOTROCK IS BEING PLACED.
6. PLACE ACB MATS AND LINER ALONG CREST AND SLOPES OF COFFERDAM.
7. COMPLETE INITIAL DEWATERING OF AREA 1 USING PUMPING SYSTEM.
8. CONSTRUCT MIDDLE CORE OF BERM AROUND AREA 2.
9. CONSTRUCT AREA 2 COFFERDAM FOLLOWING SAME CONSTRUCTION SEQUENCE WHILE MOVING SHOTROCK AND OTHER MATERIAL FROM AREA 1 TO AREA 2.
10. FINAL CONSTRUCTION SEQUENCE TO BE DEVELOPED BY CONTRACTOR AND APPROVED BY DESC.
11. AFTER COMPLETION OF SEDIMENT REMOVAL, REMOVE ALL COFFERDAM MATERIAL FROM RIVER.

A

 <p>WSP USA Inc. 11 STANWIX STREET SUITE 950 PITTSBURGH, PA 15222 TEL: +1 412.604.1040</p>	SHEET 14	<p>CONGAREE RIVER COLUMBIA, SOUTH CAROLINA</p> <p>PREPARED FOR DOMINION ENERGY SOUTH CAROLINA, INC. COLUMBIA, SOUTH CAROLINA</p>	Drawn By: <i>RAZ 10/02/2019</i>
	CONSTRUCTION SEQUENCE		Checked: <i>TE 07/09/2020</i>
			Approved: <i>SPO 07/13/2020</i>
			DWG No.: 314P1788.001-A14