
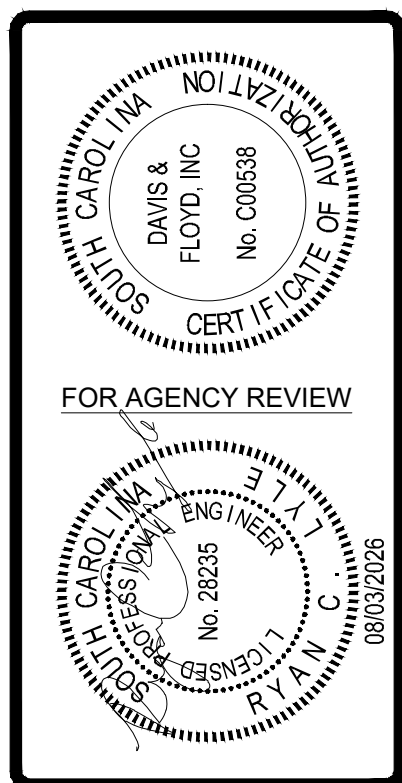


N:\Jobs\Odd\32235-00\Production\Civil\Drawings\Exhibits\ SCDES Mine Plans\32235.00-MINE PLANS.dwg, 8/3/2026 10:14:28 AM, william lockwood, pe

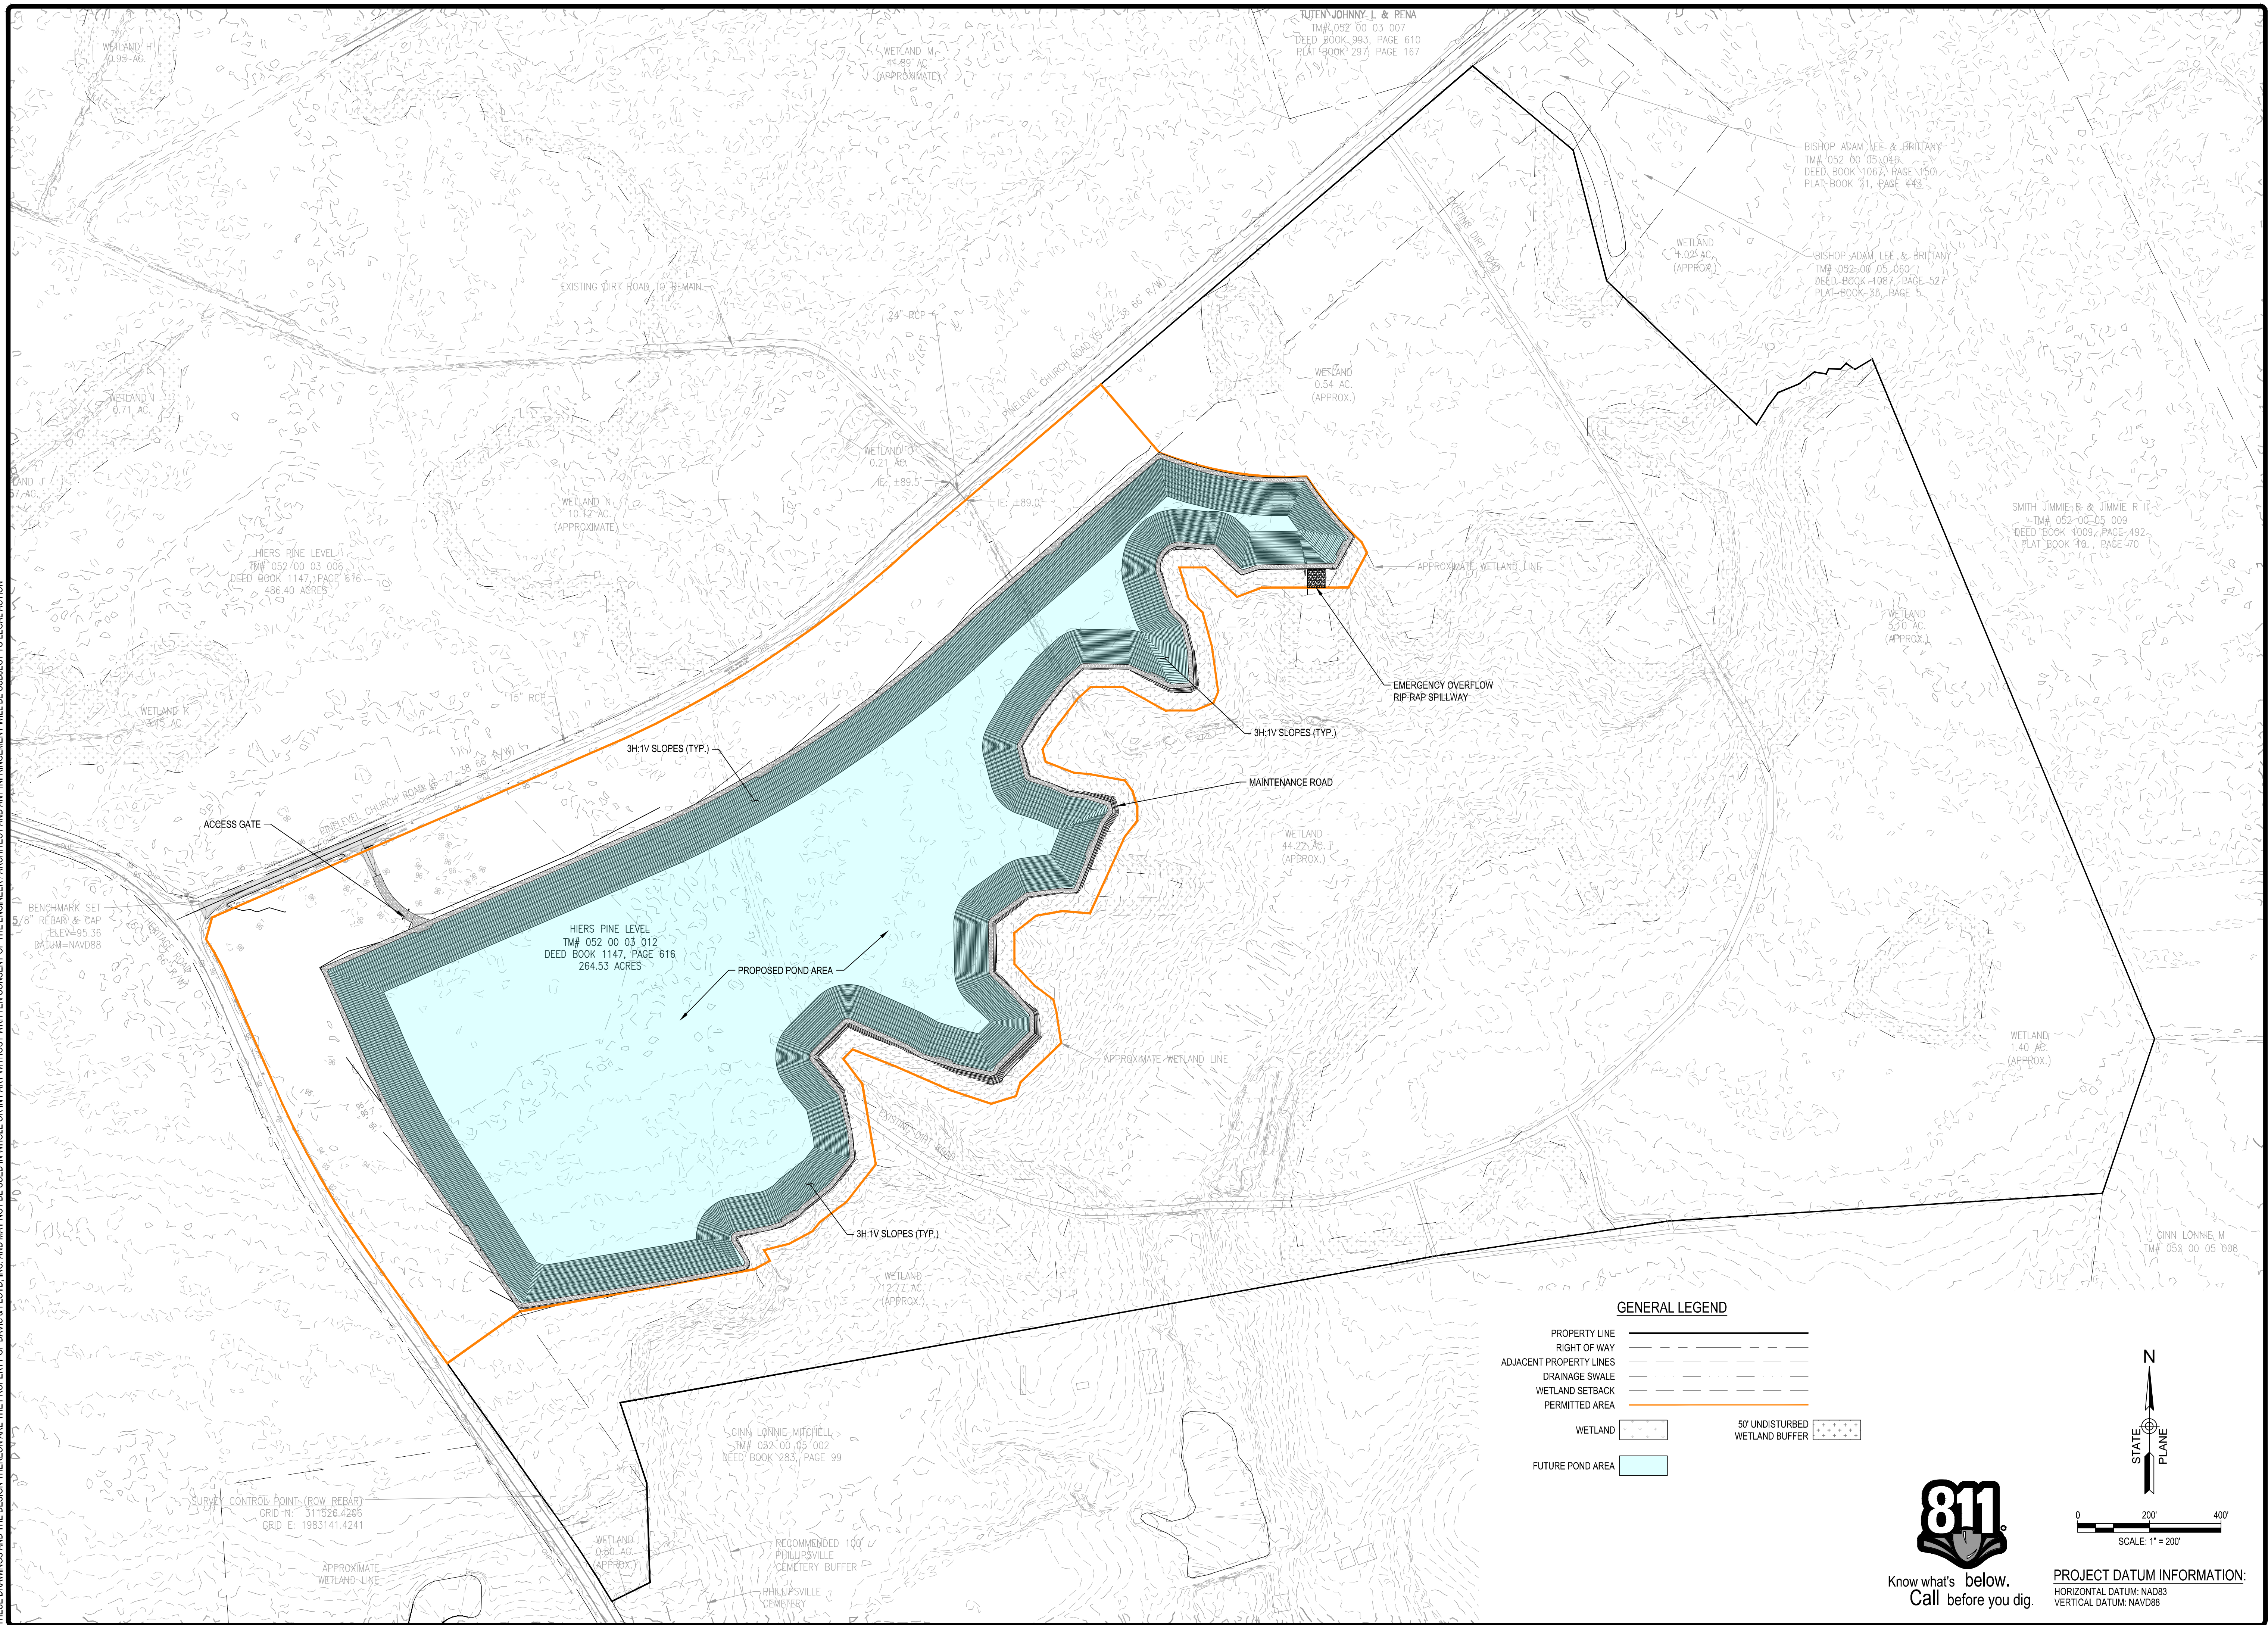

DAVIS & FLOYD
 PLAN | DESIGN | ENGINEER
DAVISFLOYD.COM
 2712 BULL STREET, SUITE A
 BEAUFORT, SC 29902
 (843) 379-2222

OWNER	HIERS PINE LEVEL, LLC.
PROJECT TITLE	HERITAGE ROAD, JASPER COUNTY HERITAGE MINE

FOR NO.	INL	RELEASED	DATE
32235.00			
DATE			
08032026			
TIME			
WIL			
THAM			
WIL			
THAM			
PCOL			
APPROVED			
RCL			

RECLAMATION MAP

PAGE 4 OF 5