



N:\Jobs\Odd\32235-001\Production\Civil\Drawings\Exhibits\ SCD E Mines Exhibits\32235.00-SITE.dwg, 3/31/2026 8:08:40 AM, william lockwood, pe

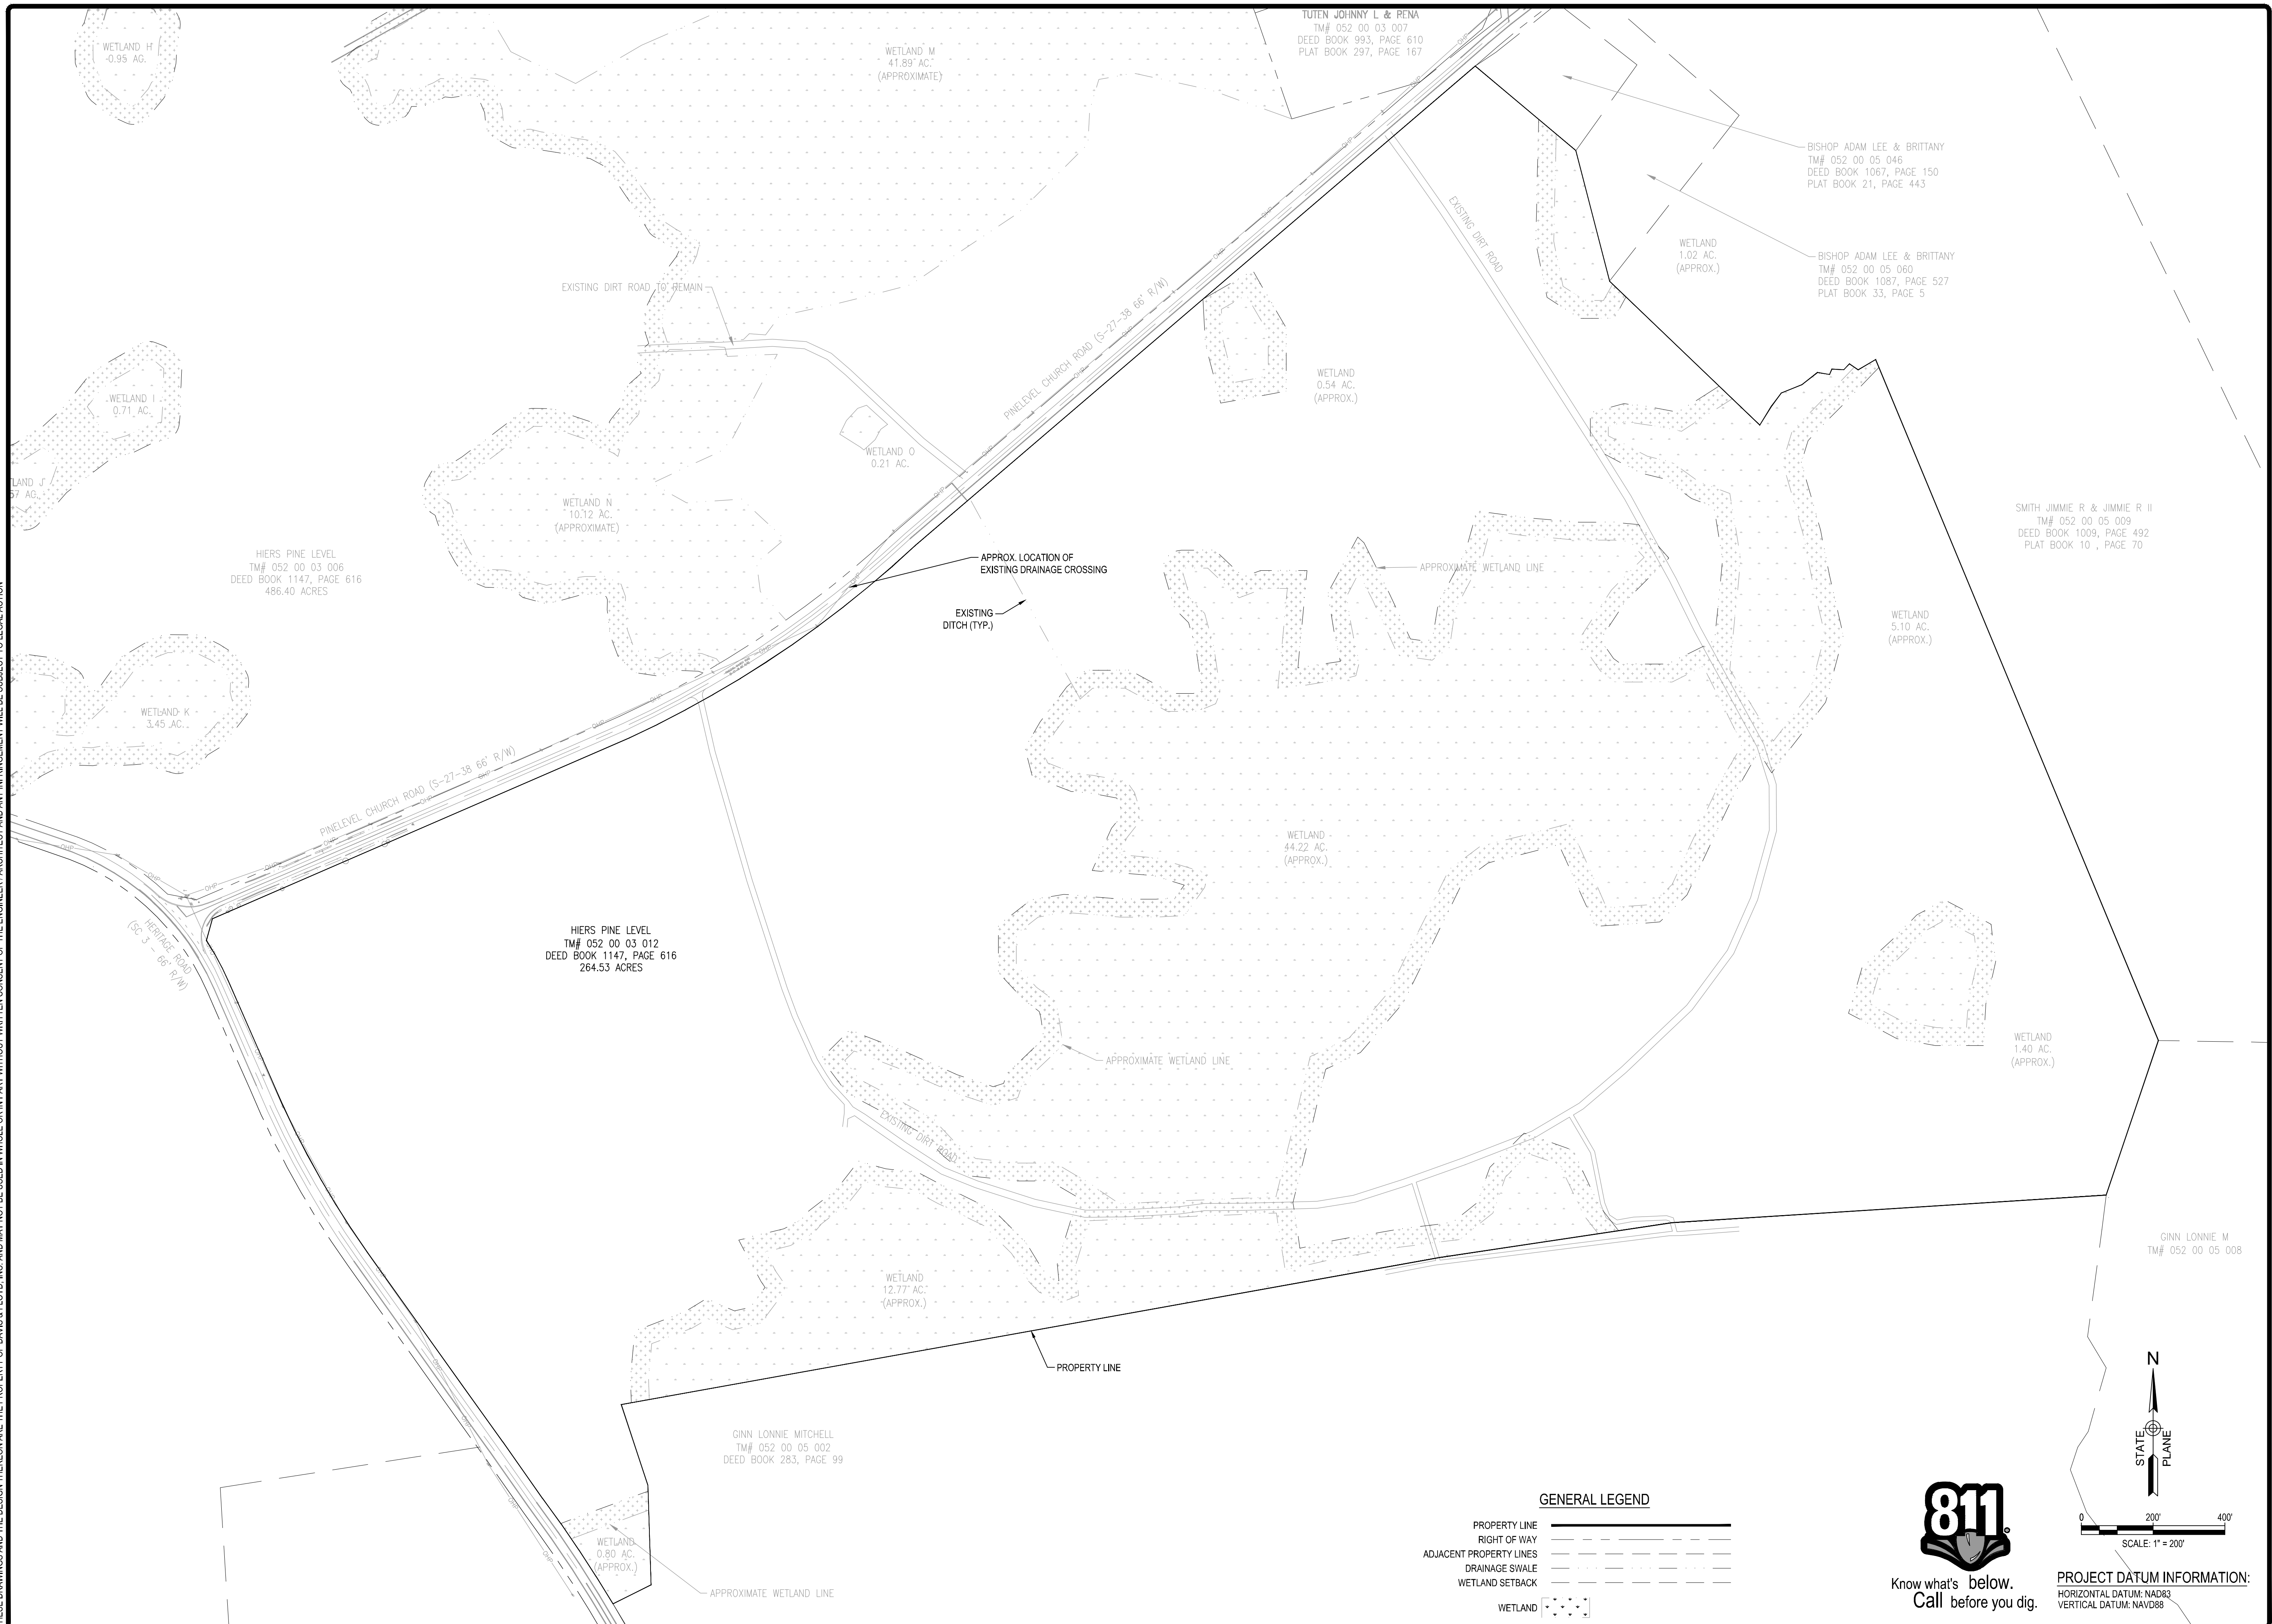


Know what's below.
Call before you dig.

PROJECT DATUM INFORMATION:
HORIZONTAL DATUM: NAD83
VERTICAL DATUM: NAVD88

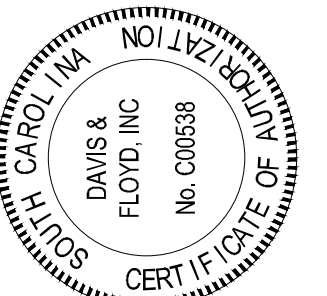

FOR AGENCY REVIEW
NOT FOR CONSTRUCTION

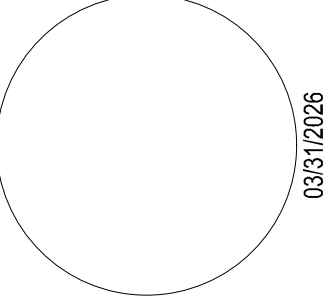

DAVIS & FLOYD
PLAN | DESIGN | ENGINEER
DAVISFLOYD.COM

2712 BULL STREET, SUITE A
BEAUFORT, SC 29902
(843) 379-2222

HERITAGE ROAD, WARDEN COUNTY

PROJECT TITLE

HERI GAE MINE

WELAND MAI

[illegible]